



Lageplan:

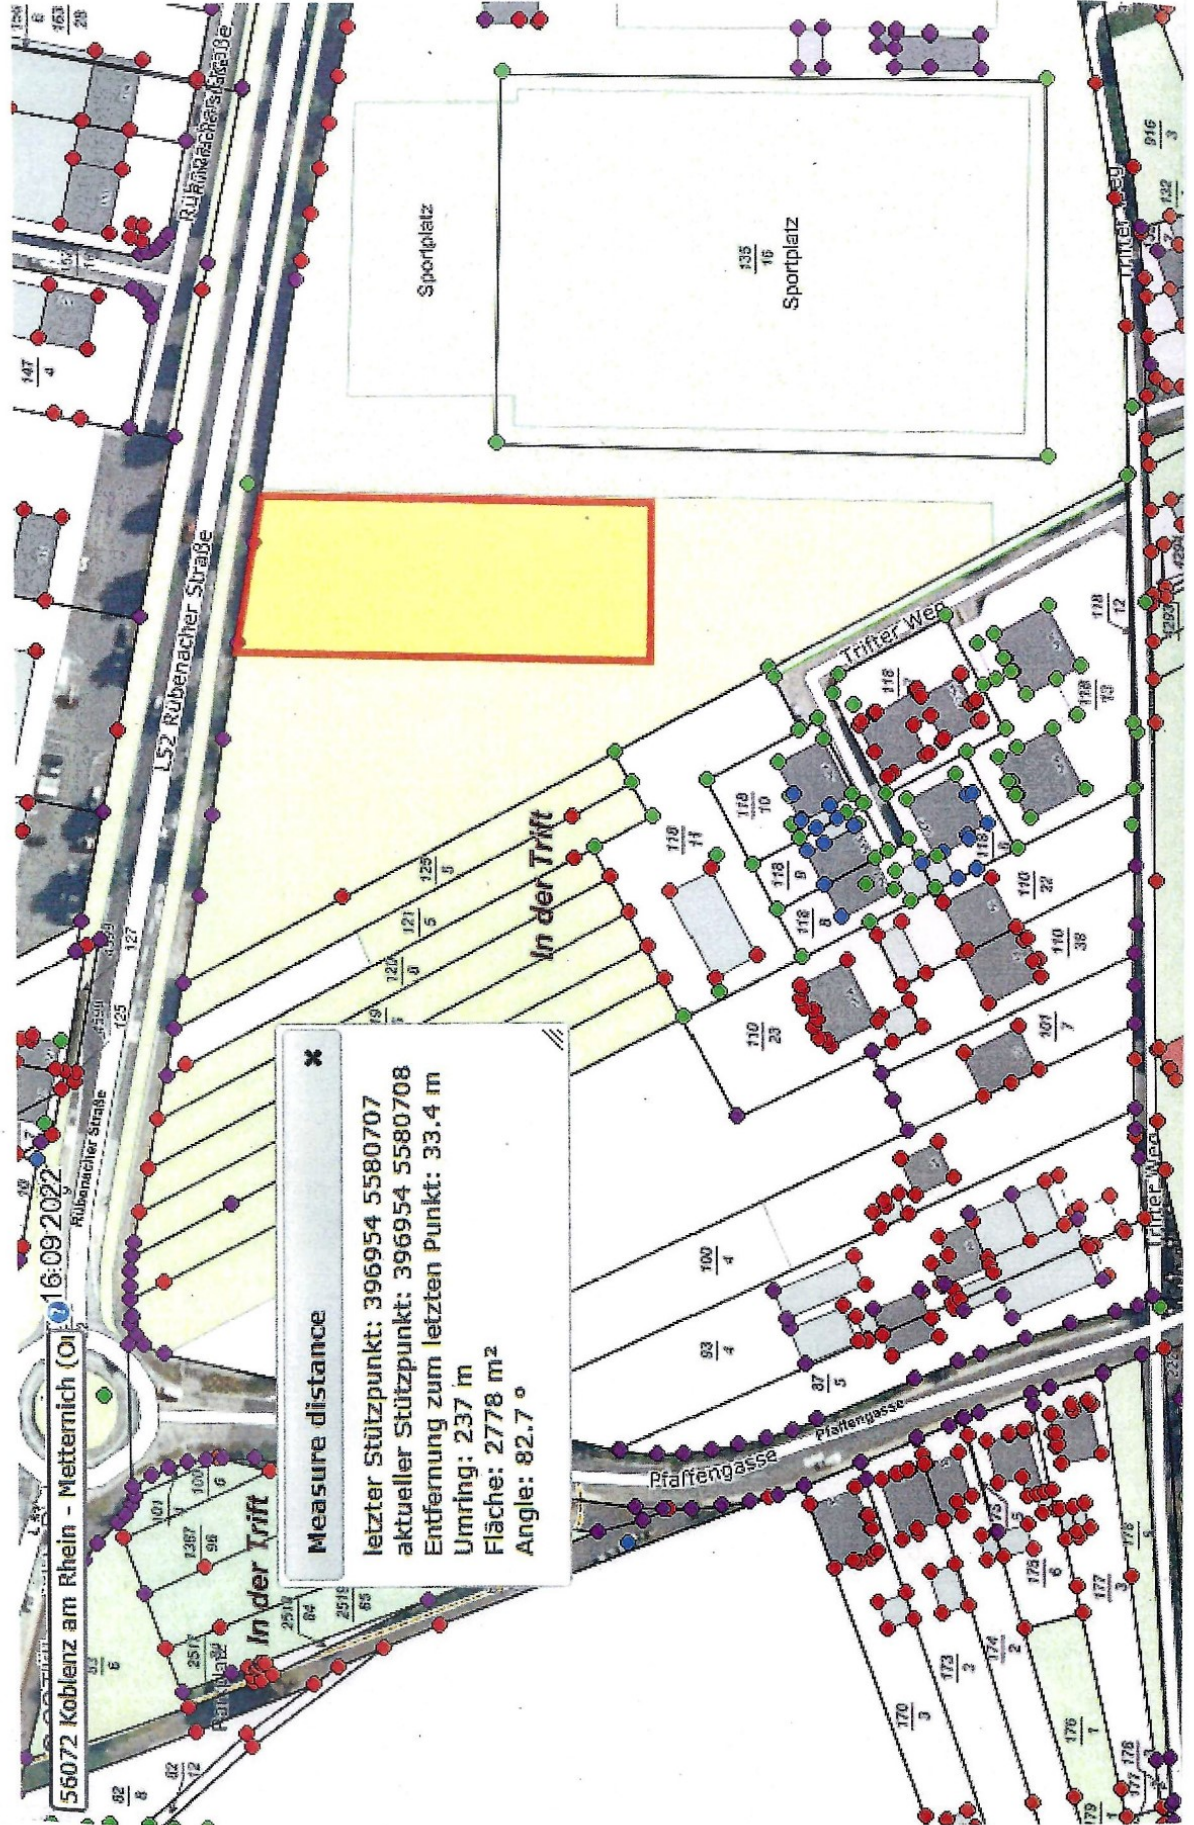

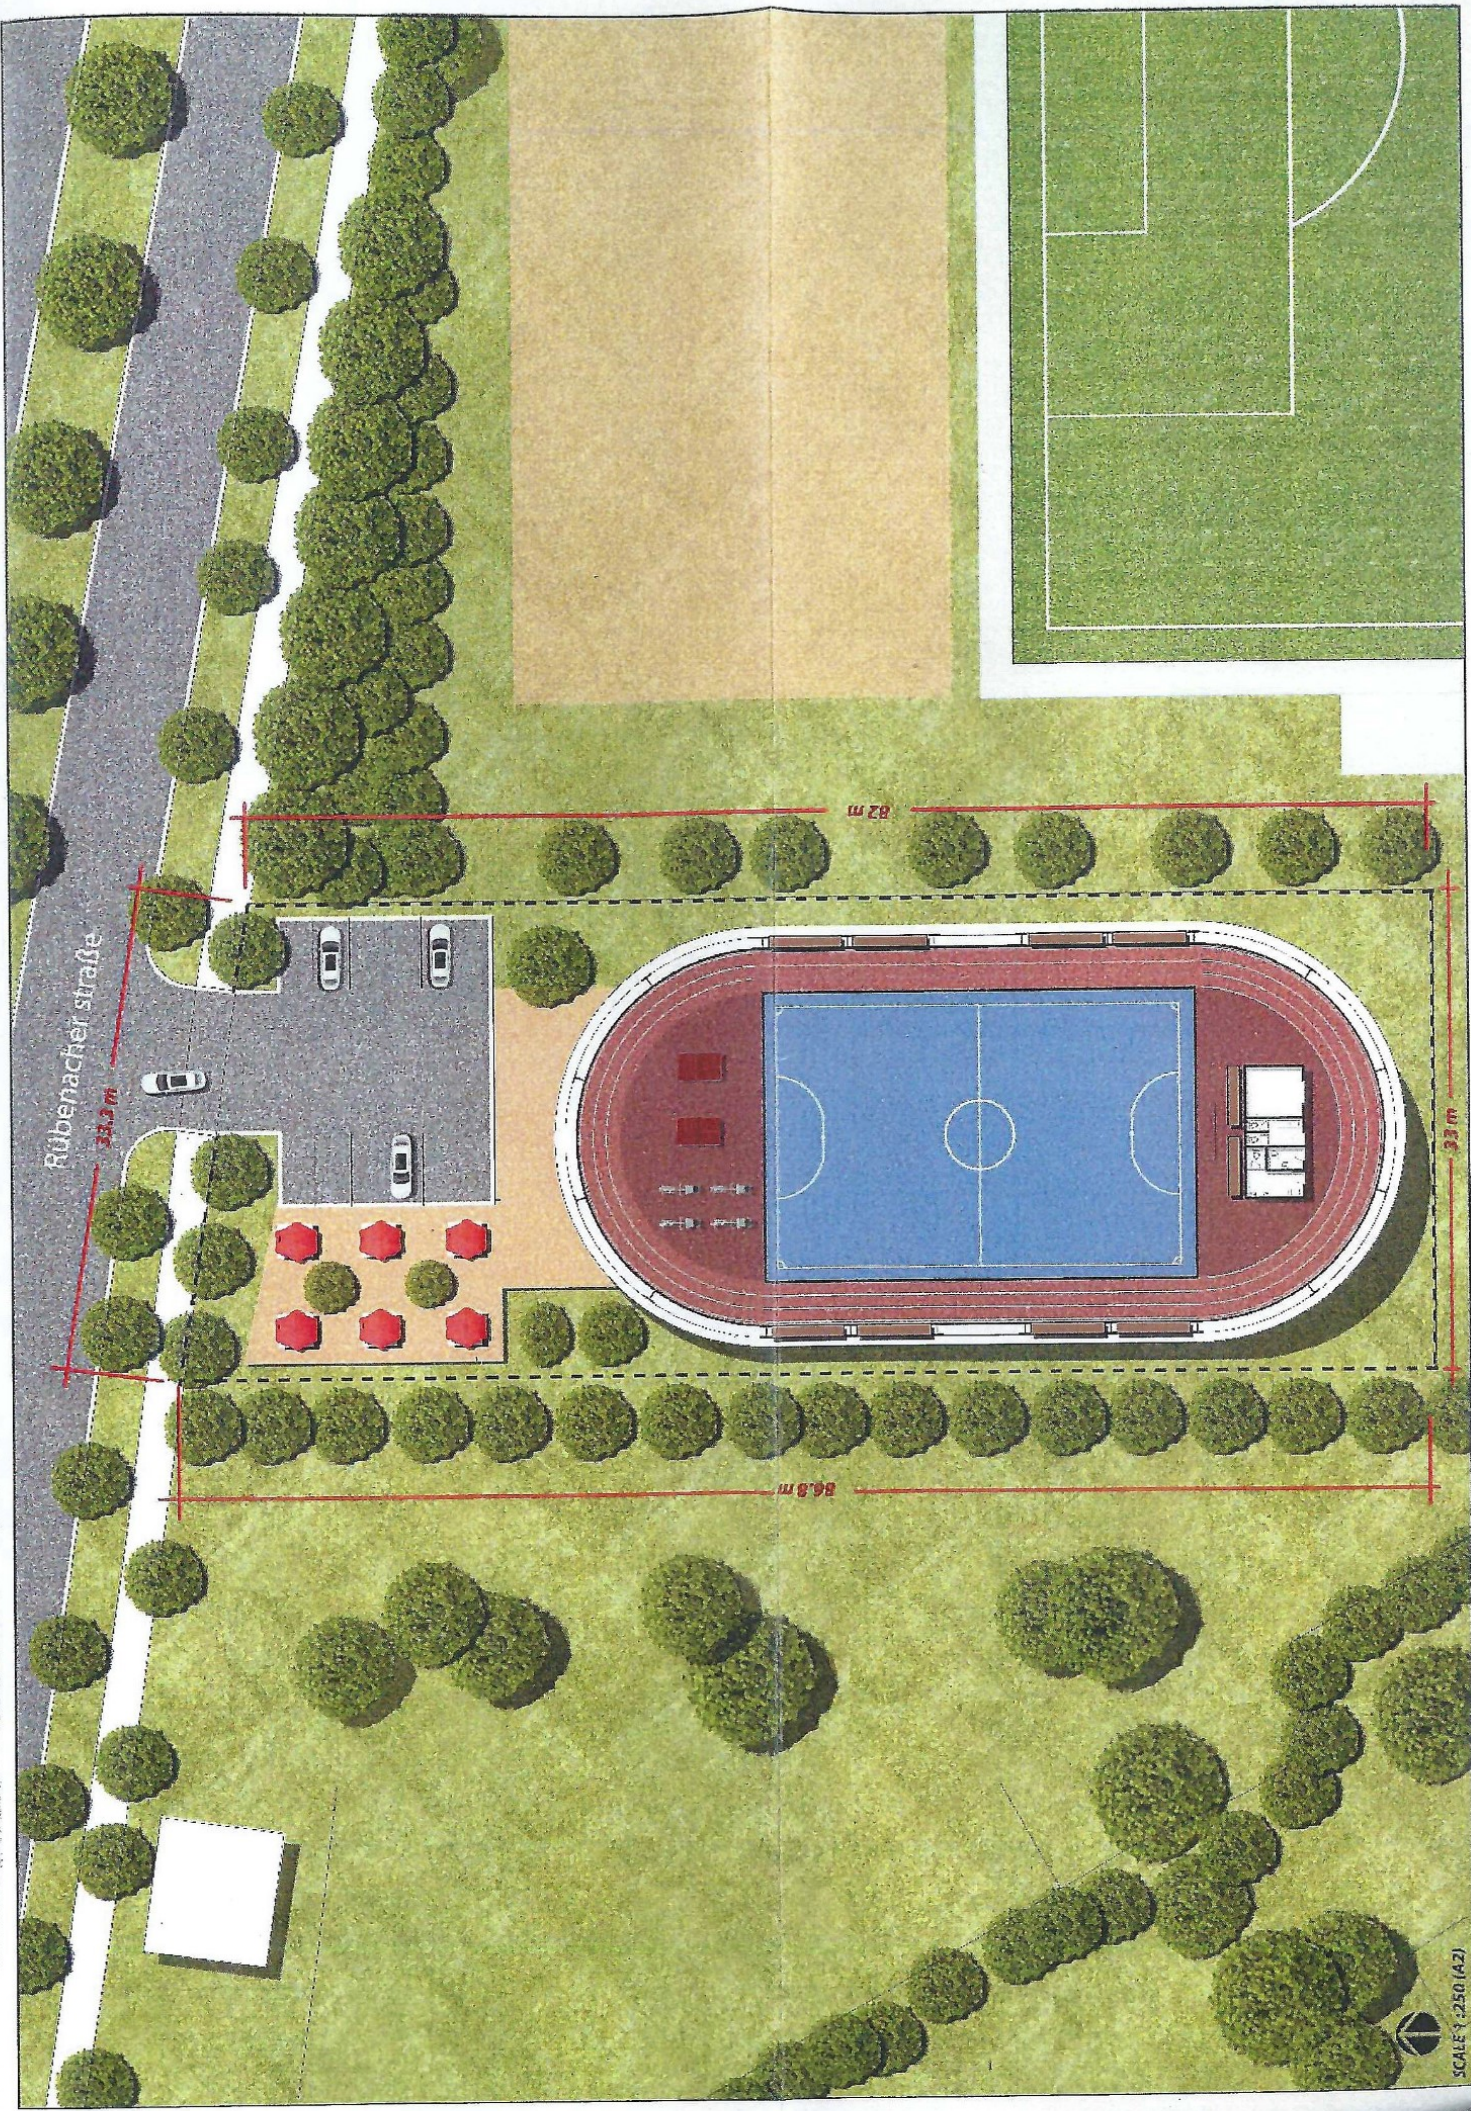

Rübenacherstraße

37.2 m

82 m

82 m

86.8 m

SCALE 1:250 (A2)