


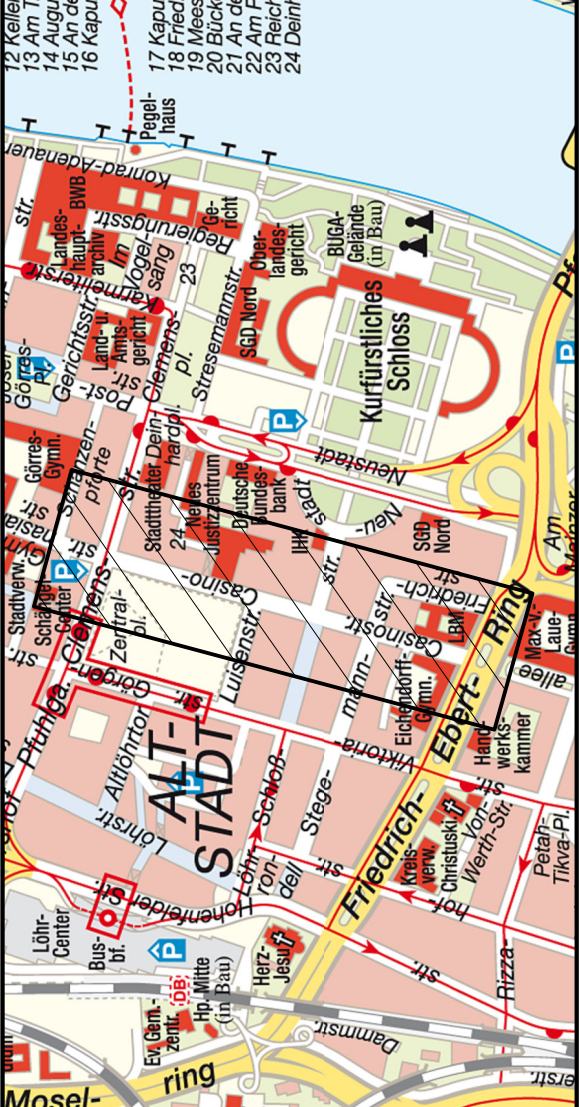

LEGENDE

Innensanierungsmaßnahmen durch Linierzug

best. Mischwasserkanal
(tiefd. besenien)

- Digitale Stadtgrundkarte, November 2015

- ENTWURFSPLANUNG -			
WERKAUSSCHUSS	AM	TOP	UNTERSCHRIFT
STADTENTWÄSSERUNG			

Stadtentwässerung

Eigenbetrieb der Stadt Koblenz

WI. Pl. Nr.

0085073

PROJEKT:

Kanalsanierung
Casinostraße
Koblenz-Altstadt

Zeichnungs Nr.

C-2/0085073

Maßstab:

1 : 250

PLANBEZEICHNUNG:

LAGEPLAN

Interne
Sichtwerke

Abt. B:

Abt. GE:

KSM:

Abt. P:

bsarb.:

gez.:

Name

Datum

Aug. 2022

Grüßings

gepr.:

Beigeordnete

Werkleiter

The plan shows a section of Casinostraße running north-south. To the west (left) are Schloßstraße and Stegemannstraße. To the east (right) is Friedrich-Ebert-Ring. Building footprints are shown in grey with their respective numbers. Sewer lines are shown in red with manhole elevations (DH) and pipe elevations (SH). Pipe diameters (DN) are indicated along the lines. The plan also shows the location of the Kurpfälzisches Schloss and the Eichendorff-Gymnasium.

0085073.dwg, Planung/CAD PROJEKTVORZEICHNIS -AUTO-CAD-Attribute Projekte-Casinostraße-2-Längsschnitt.dwg