







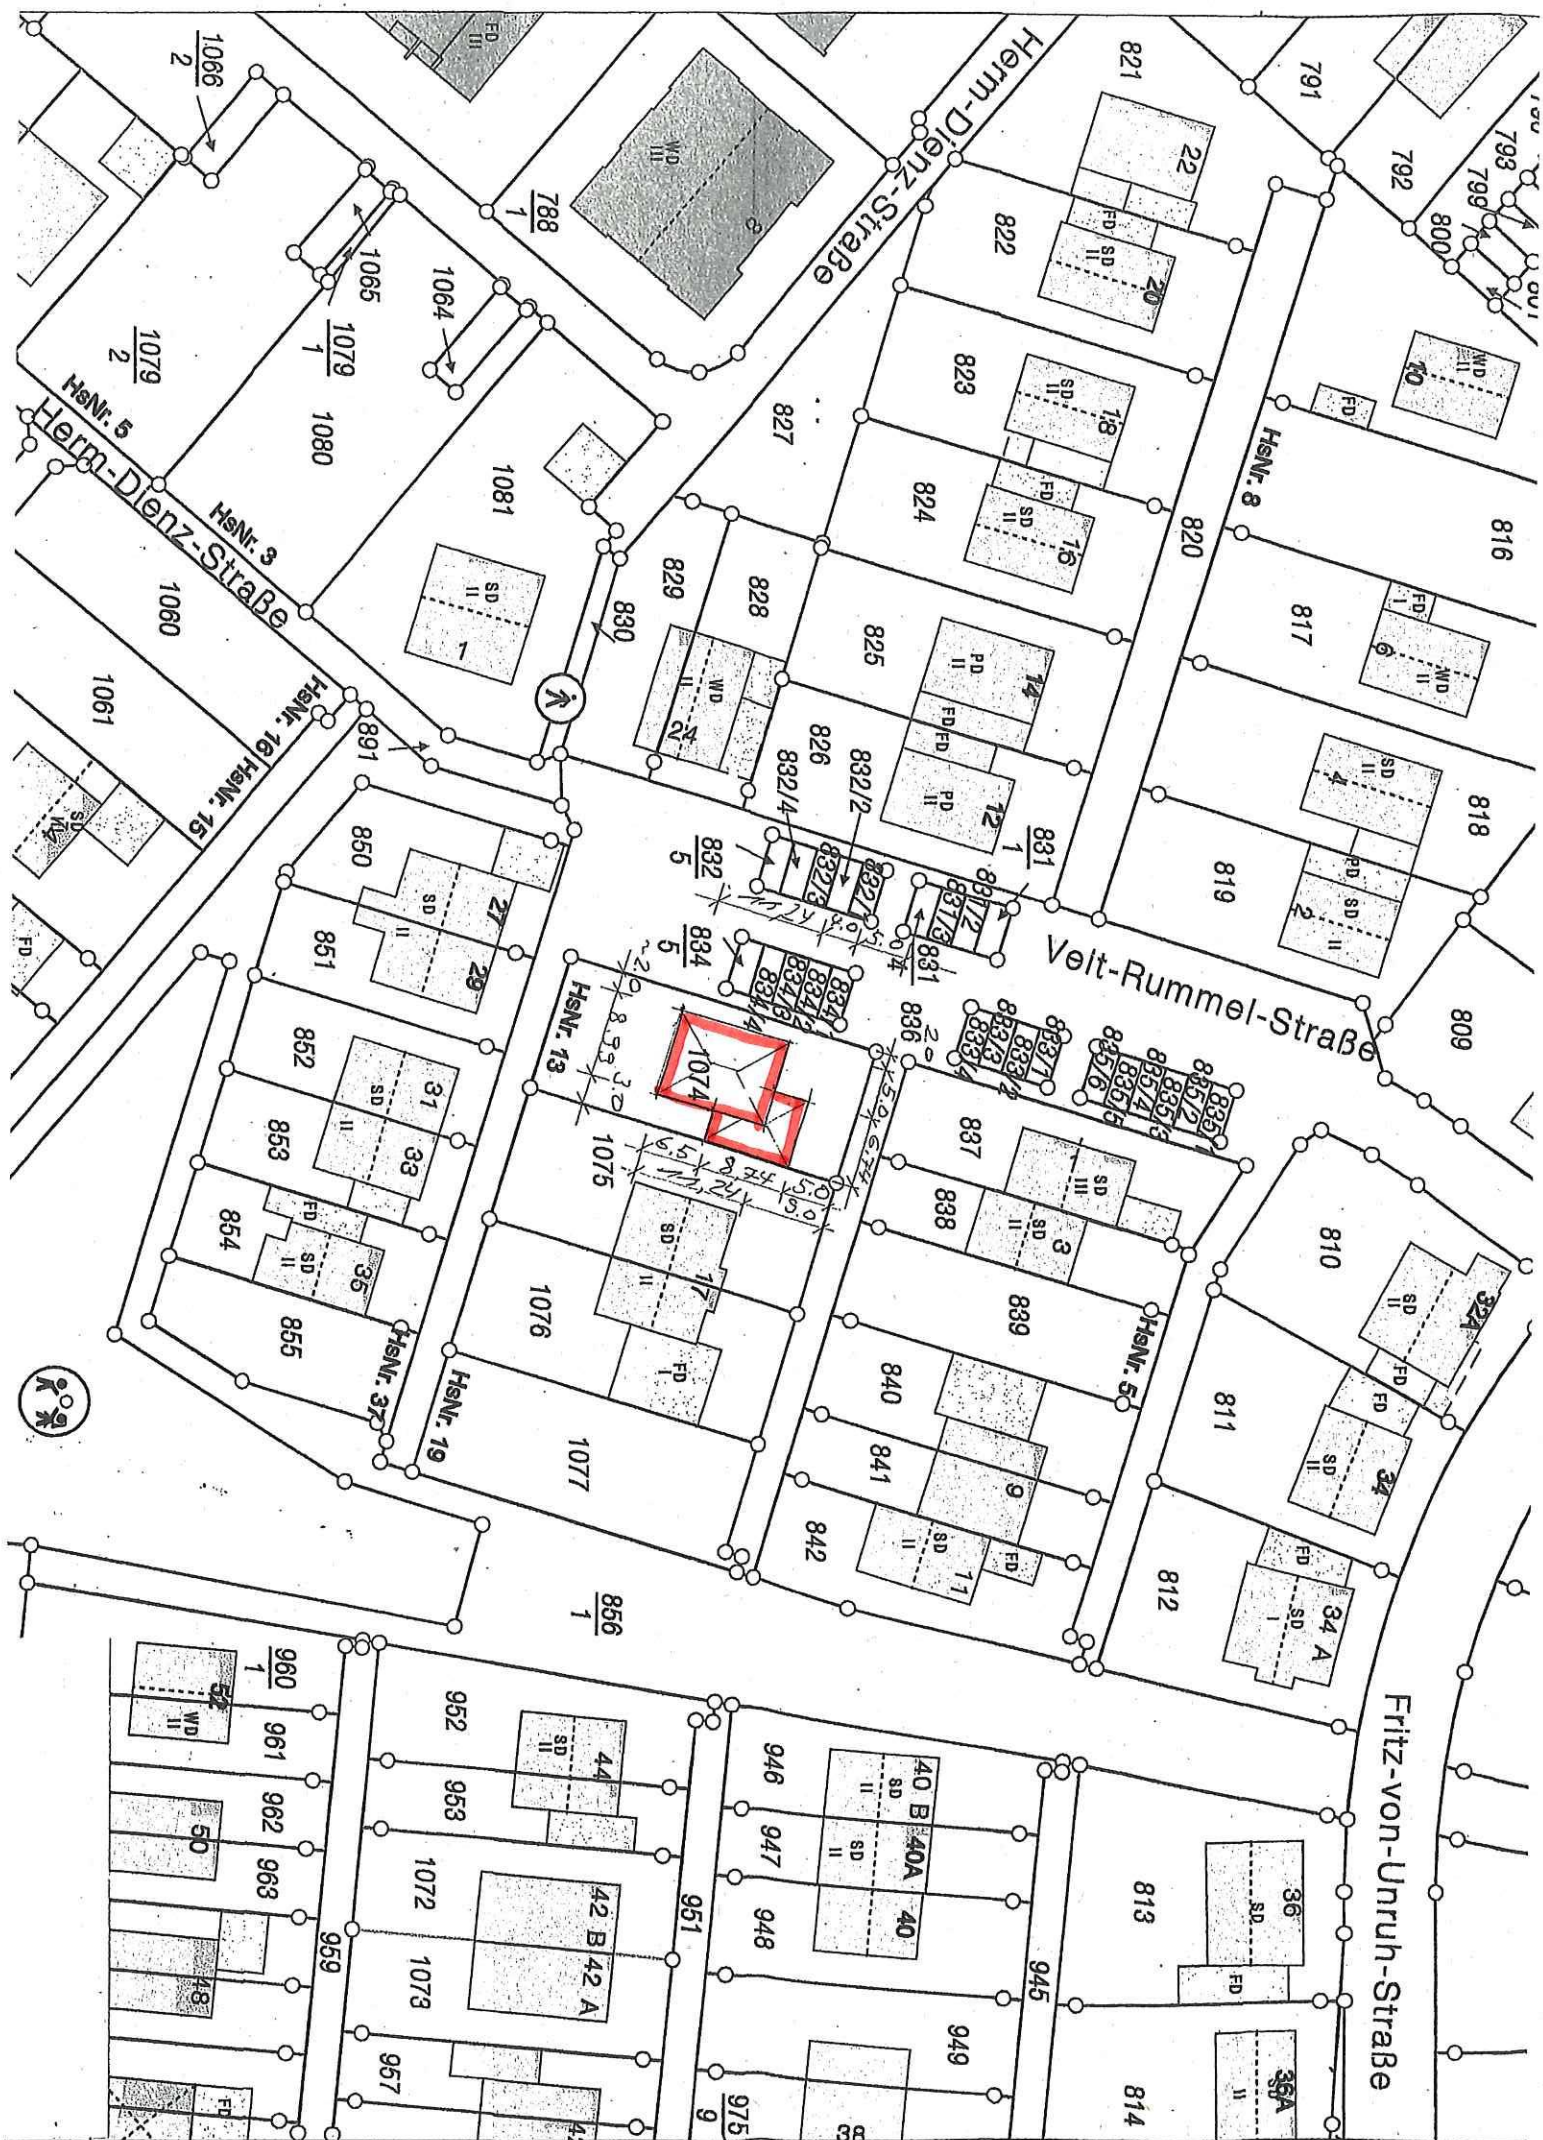

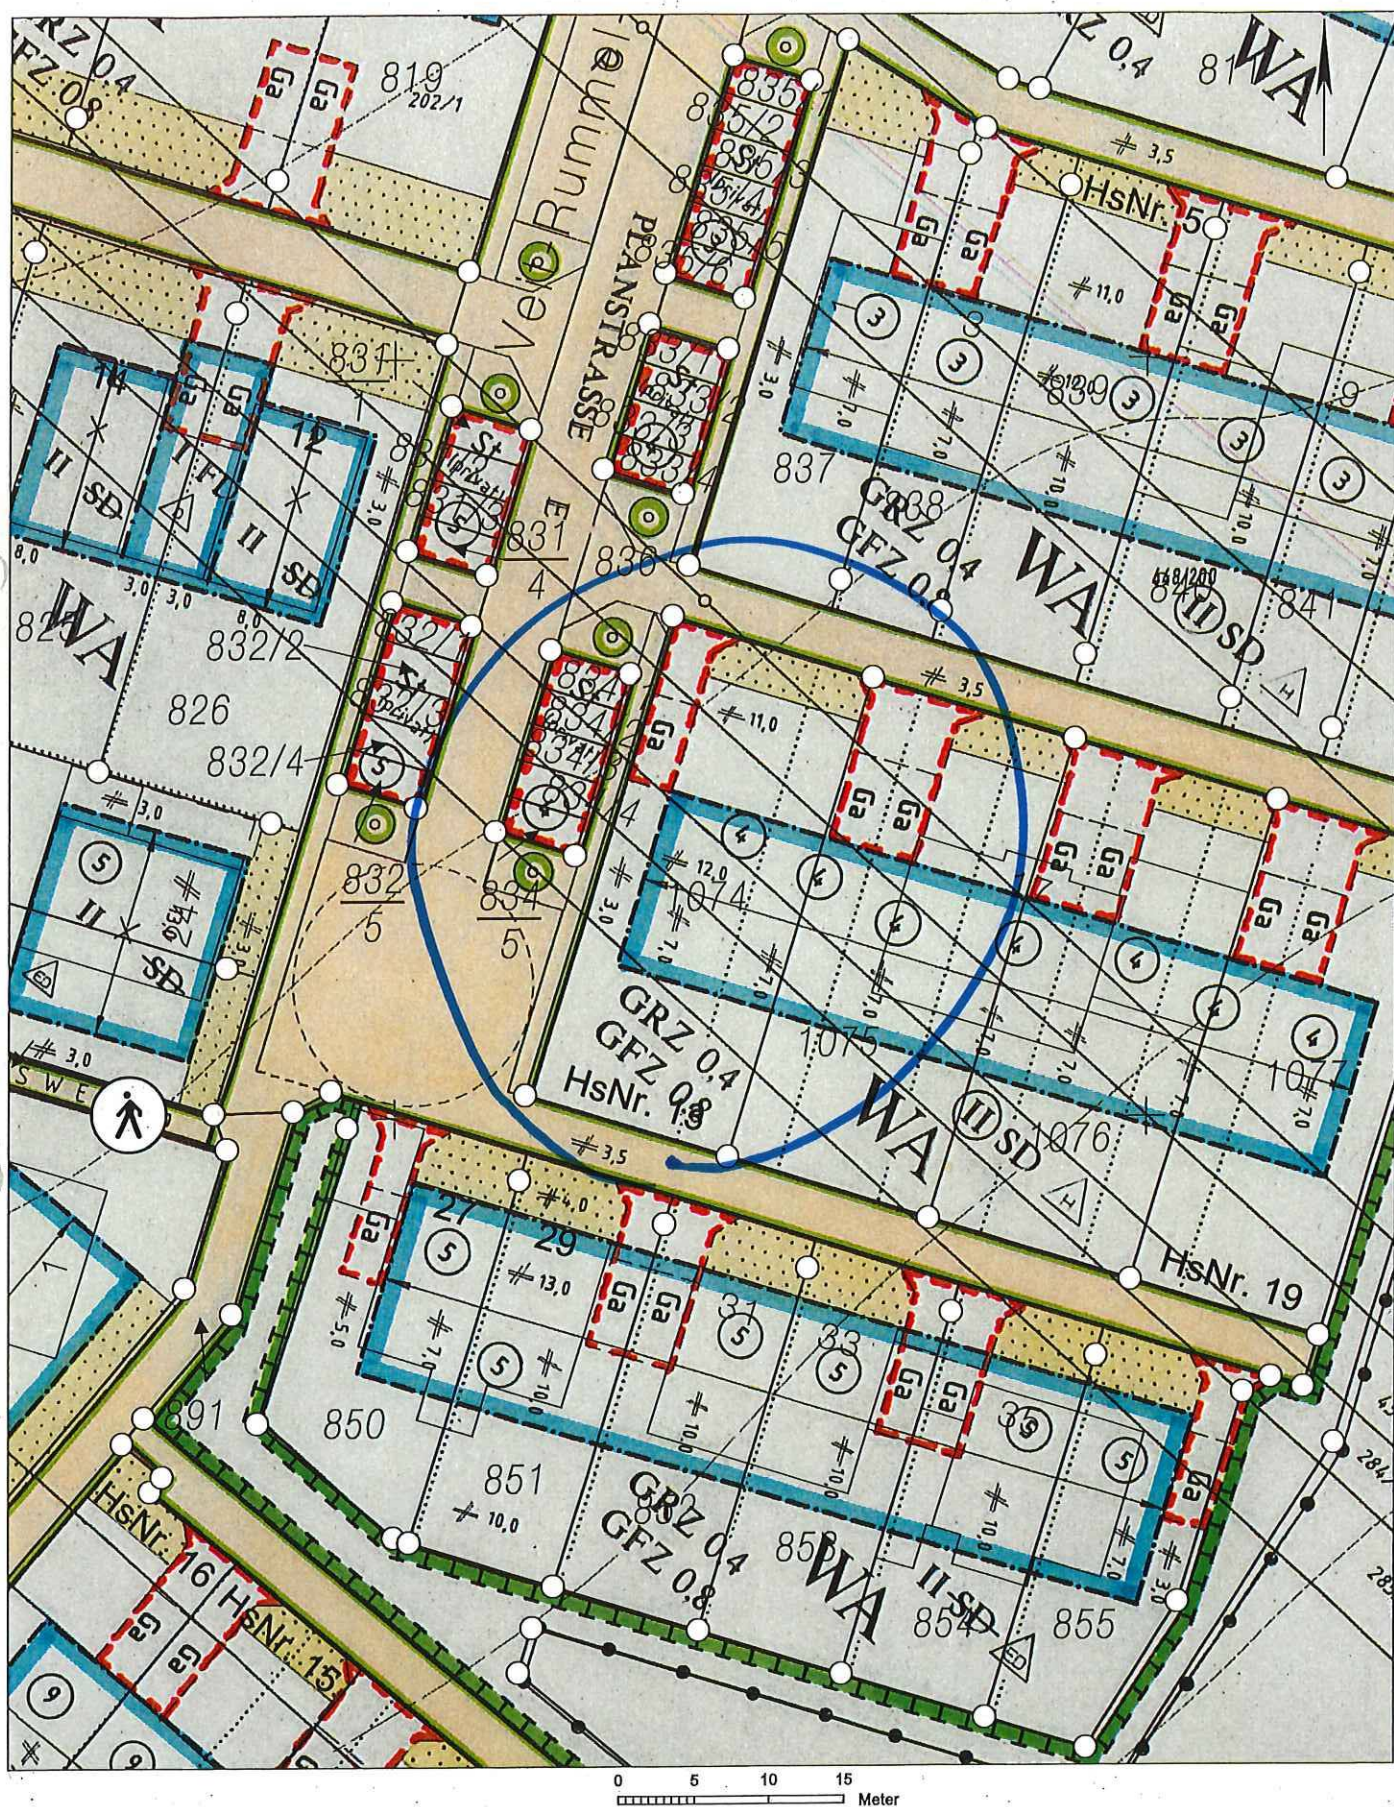

Maßstab 1: 250

61 / Amt für Stadterwicklung  
und Bauordnung

Eingang 18. Sep. 2019






|      |      |      |      |
|------|------|------|------|
| 61.1 | 61.2 | 61.3 | 61 S |
|------|------|------|------|

Veit-Rummel-Strasse

1074

1075

31

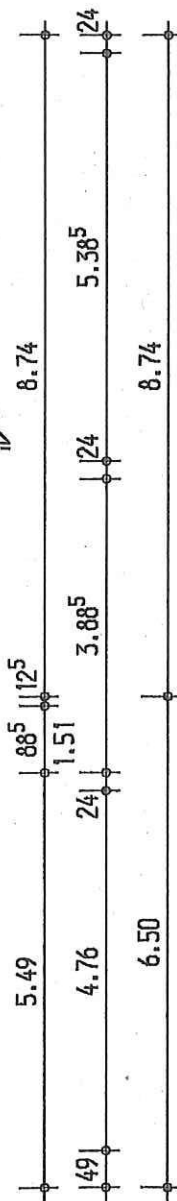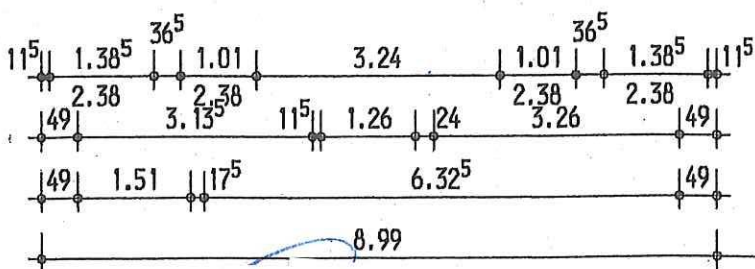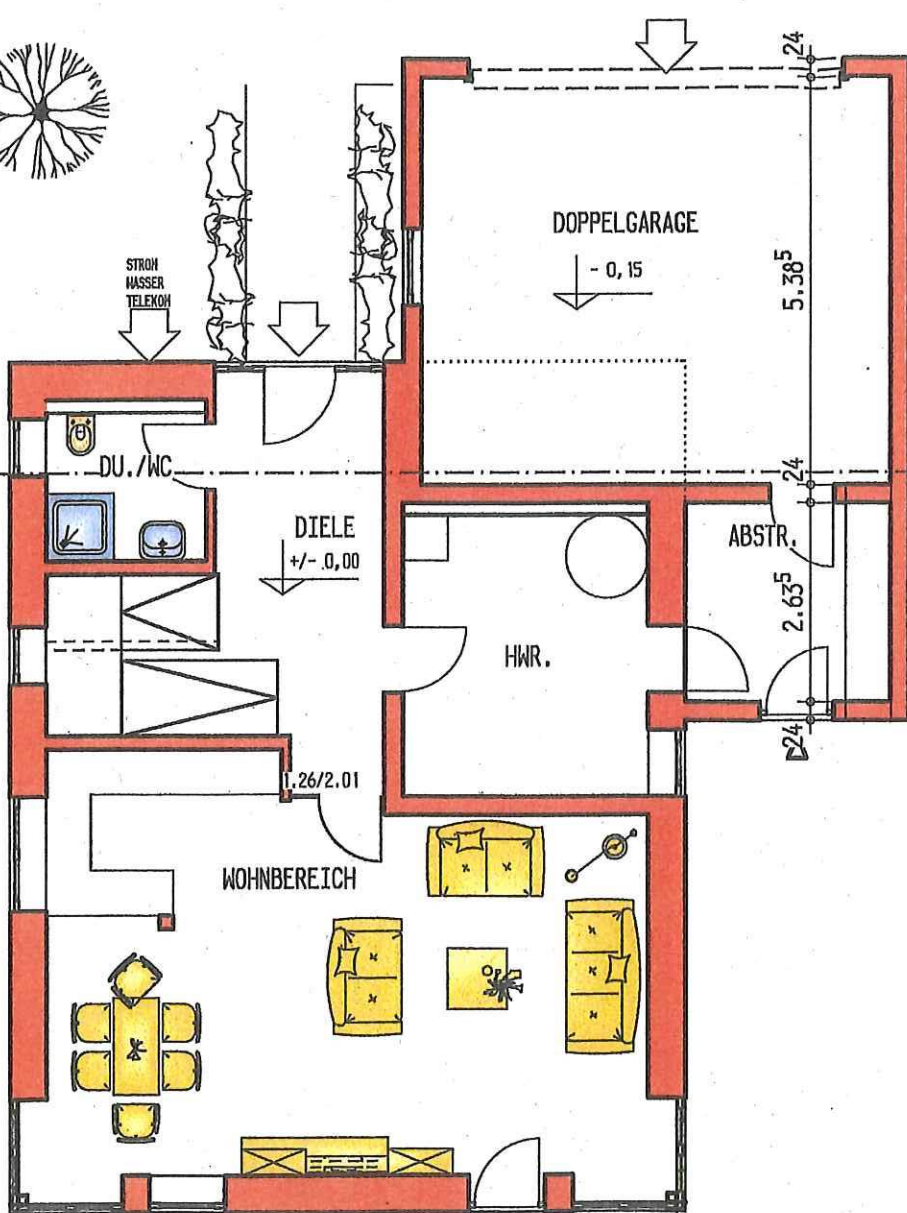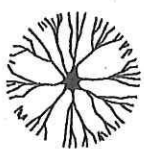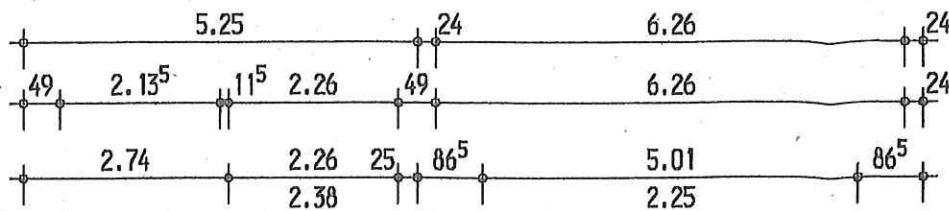


RENZE NACHBARN

11<sup>5</sup> 1.38<sup>5</sup> 2.49 1.51 1.49 1.99 1.13<sup>5</sup> 1.26 1.01 1.24

R  
R MIT  
AHNE

uillchenbach@gmail.com

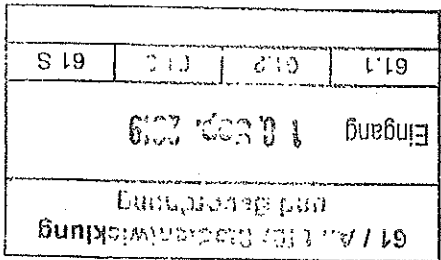

67 / A. 1. 1980

Encl. 12-1-23-2011

Eingang 1. Sep. 1919

|      |      |      |      |
|------|------|------|------|
| 61.1 | 61.2 | 61.3 | 61.4 |
|------|------|------|------|

