



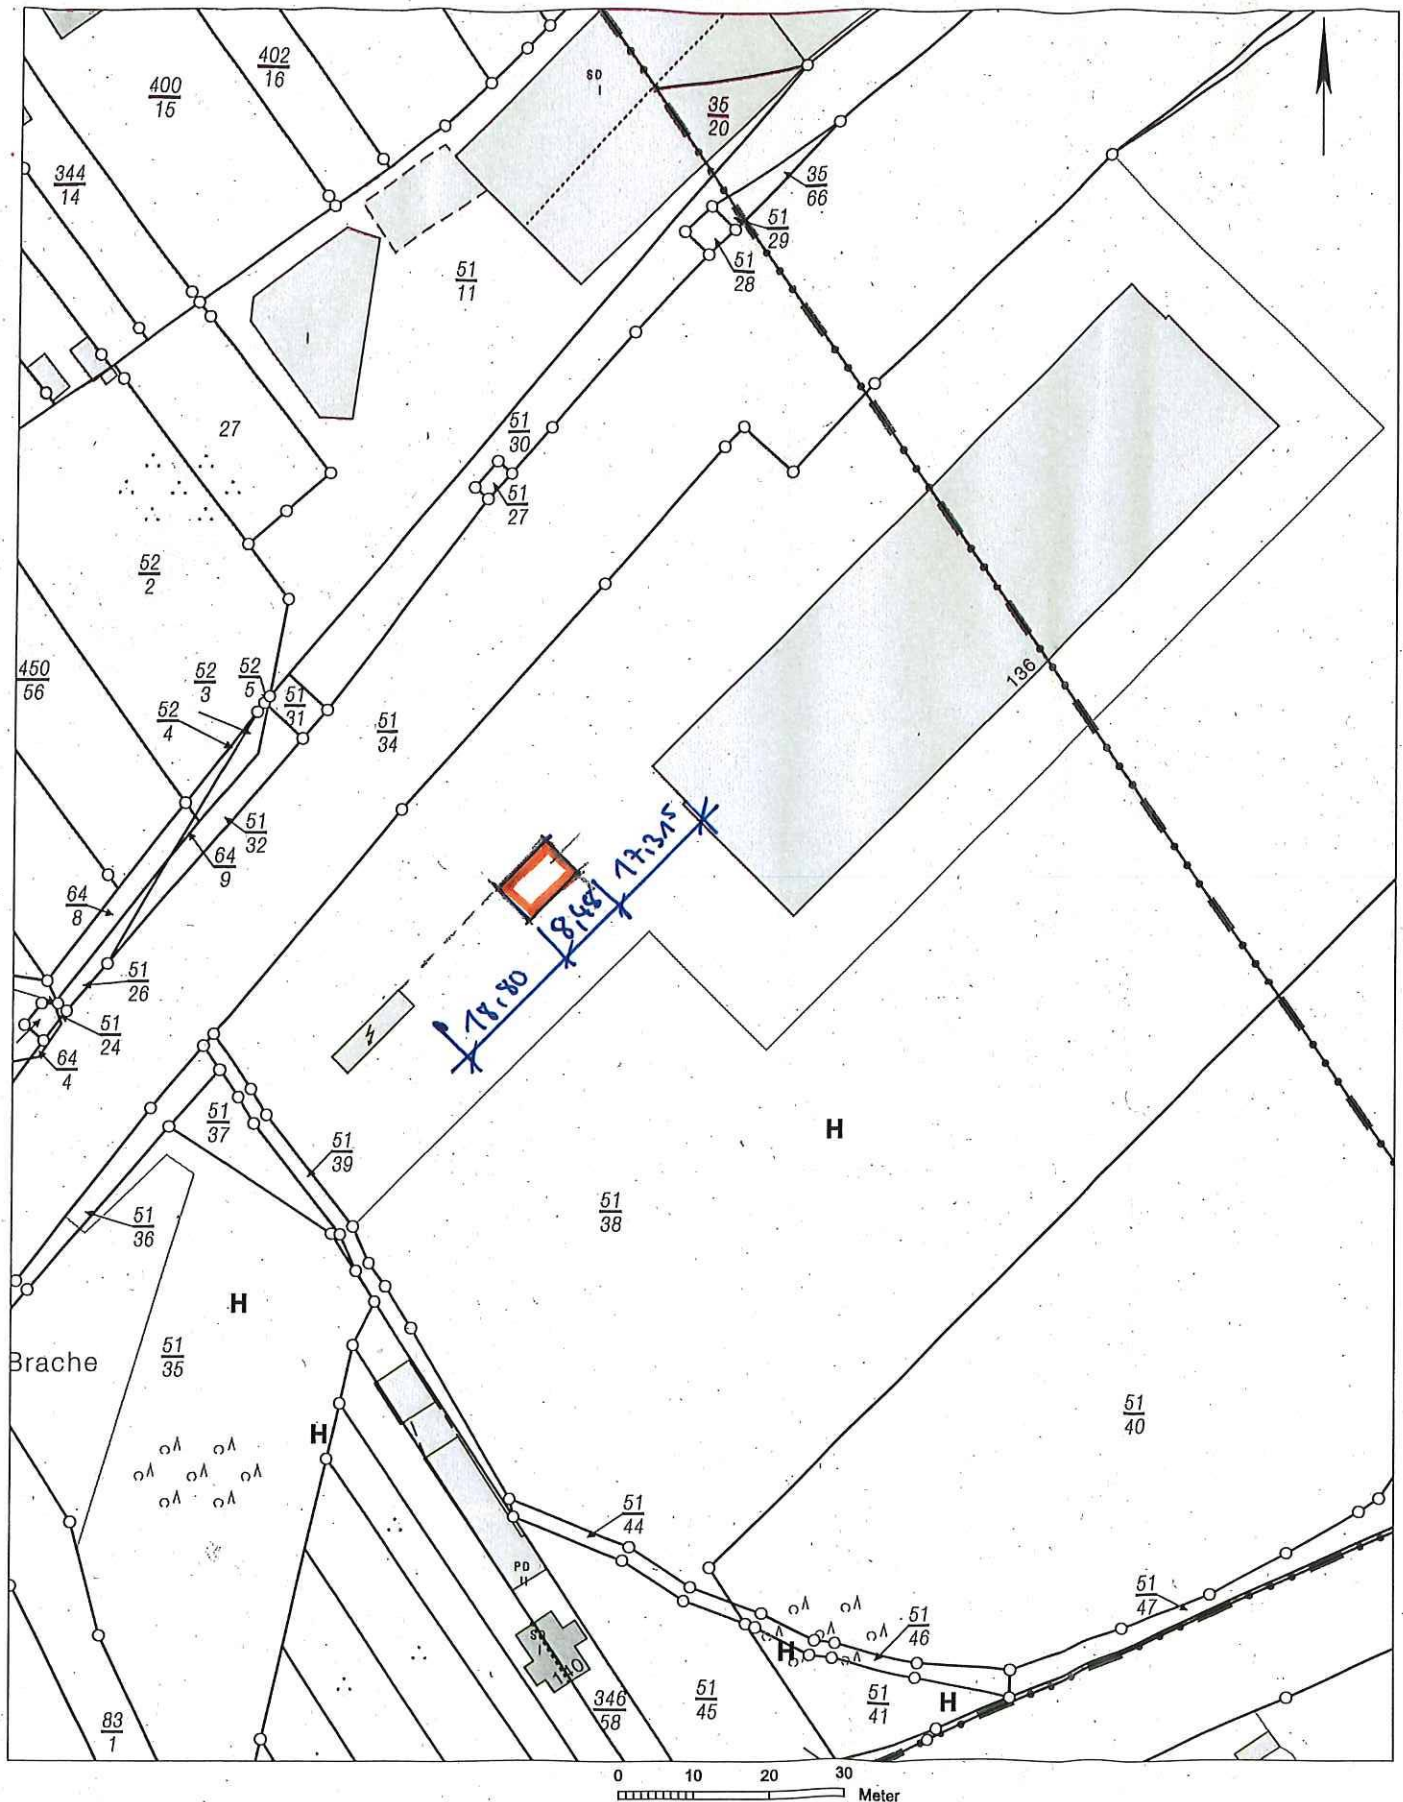


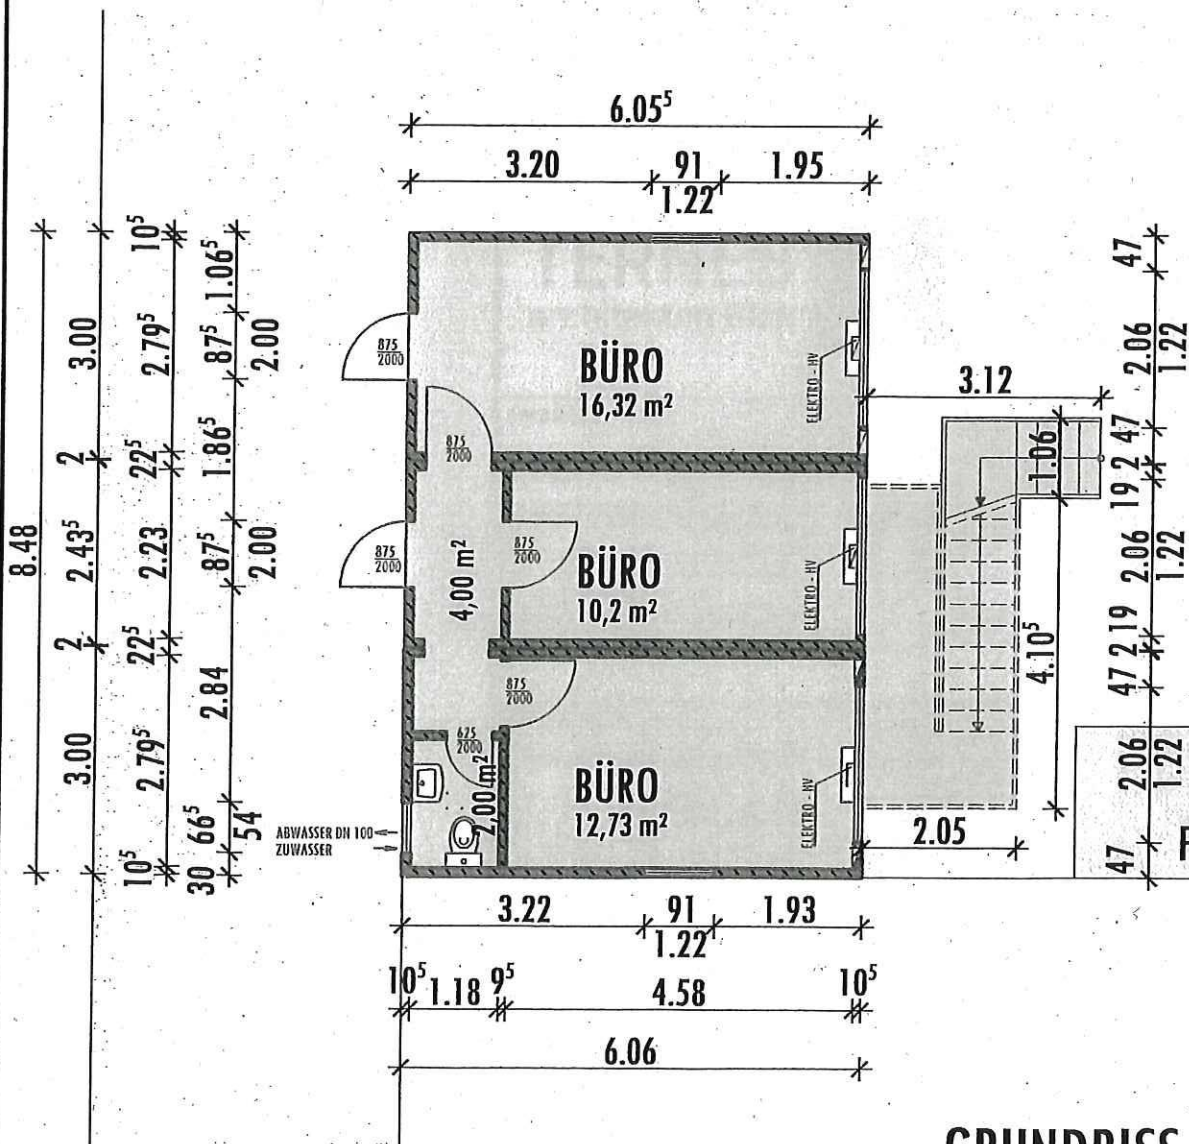


GRUNDRISS EG M1:100

17.31⁵


HAUS-NR. 136

51/38

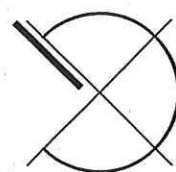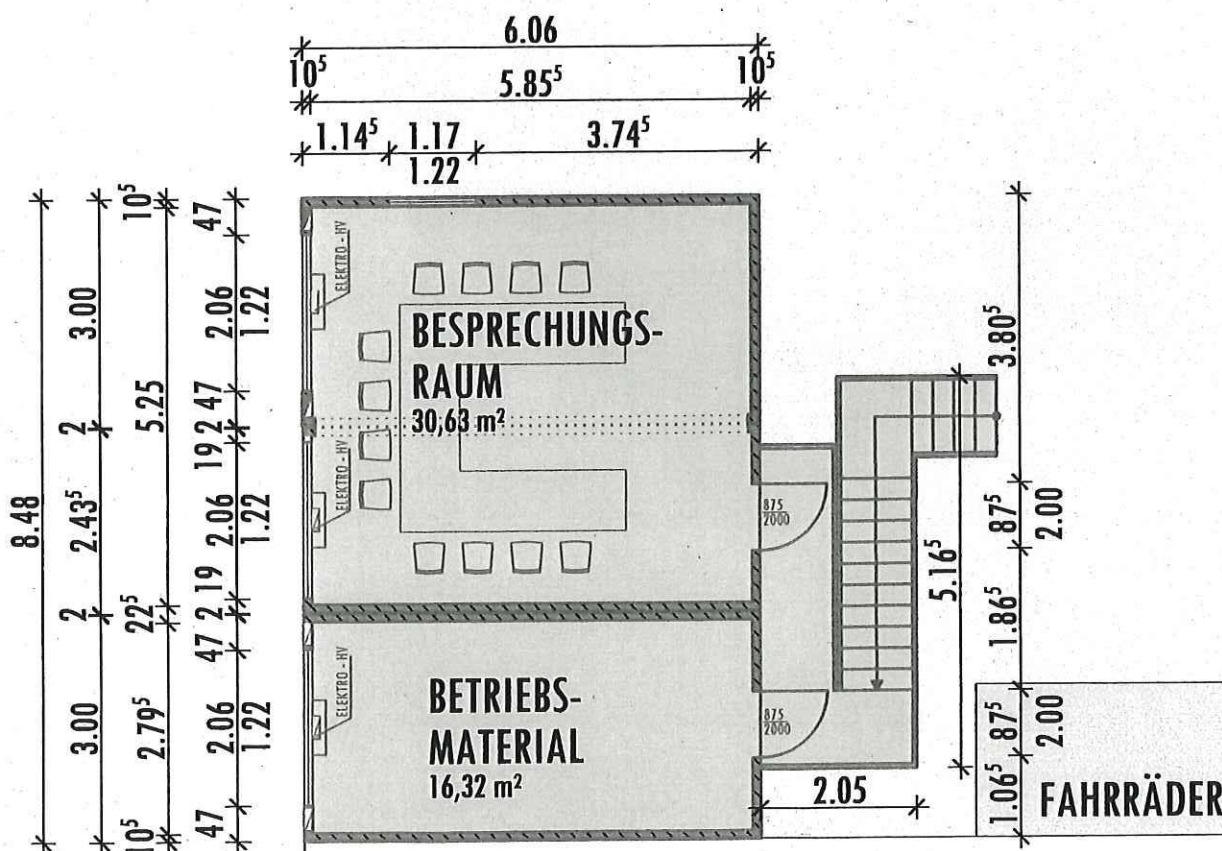

GRUNDRISS OG M1:100

ANSICHT NORD-WES

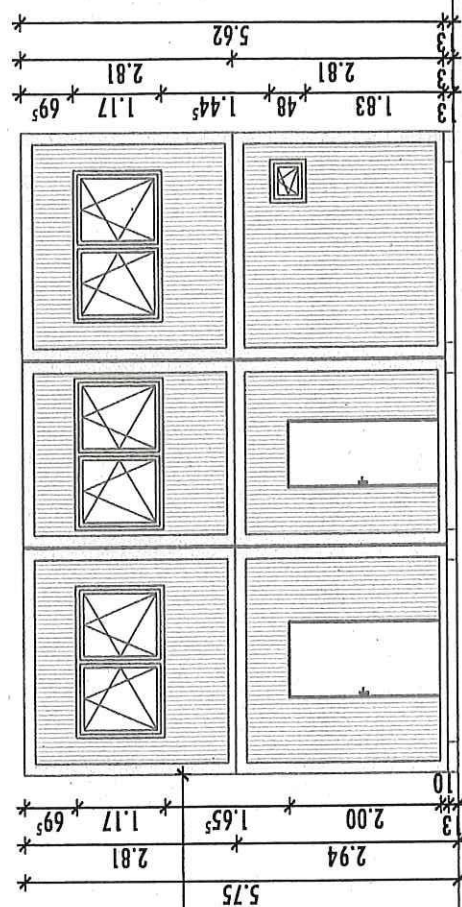

ANSICHT SIND-IST