


Grundriss Erdgeschoss

M 1:250 | 30.11.2021 | FLO

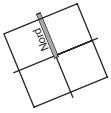


Grundriss 3. Obergeschoss

M 1:250 | 30.11.2021 | FLO

Fries Architekten | Business-Center | Rheinstrasse 103 | 56179 Vallendar
Fon +49 261 96 259 0 | www.fries-architekten.de



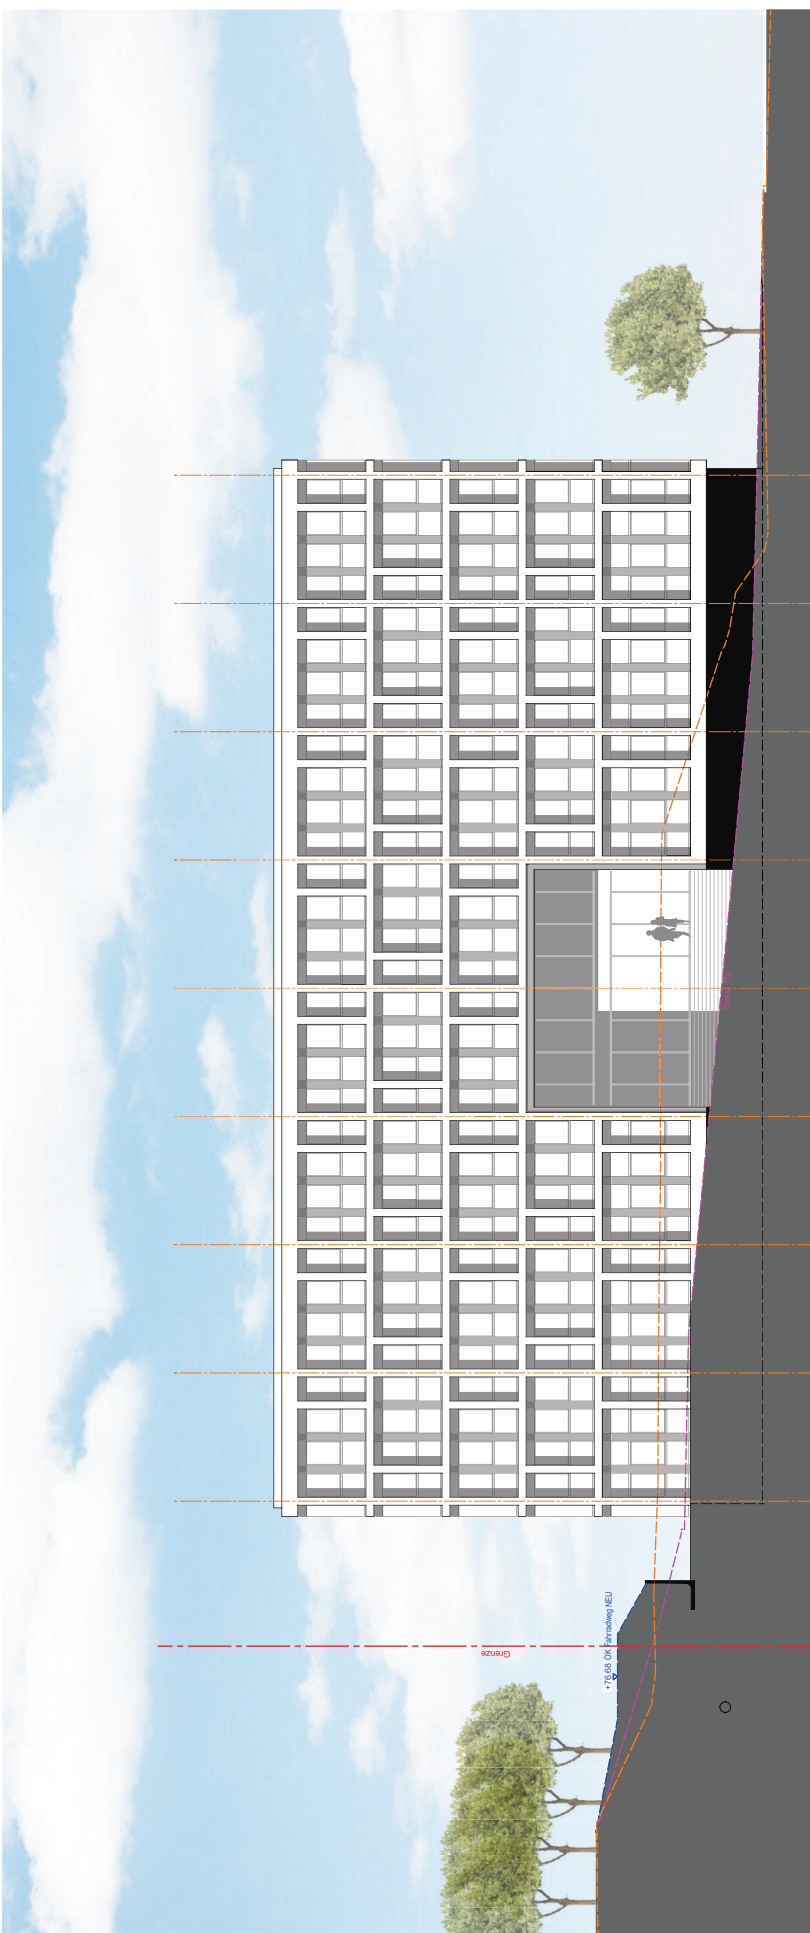

Ansicht Süd
M 1:250 | 30.11.2021 | FLO

Fries Architekten | Business-Center | Rheinstrasse 103 | 56179 Vallendar
Fon +49 261 96 259 0 | www.fries-architekten.de





Ansicht Ost

M 1:250 | 30.11.2021 | FLO

Fries Architekten | Business-Center | Rheinstrasse 103 | 56179 Vallendar
Fon +49 261 96 259 0 | www.fries-architekten.de

