


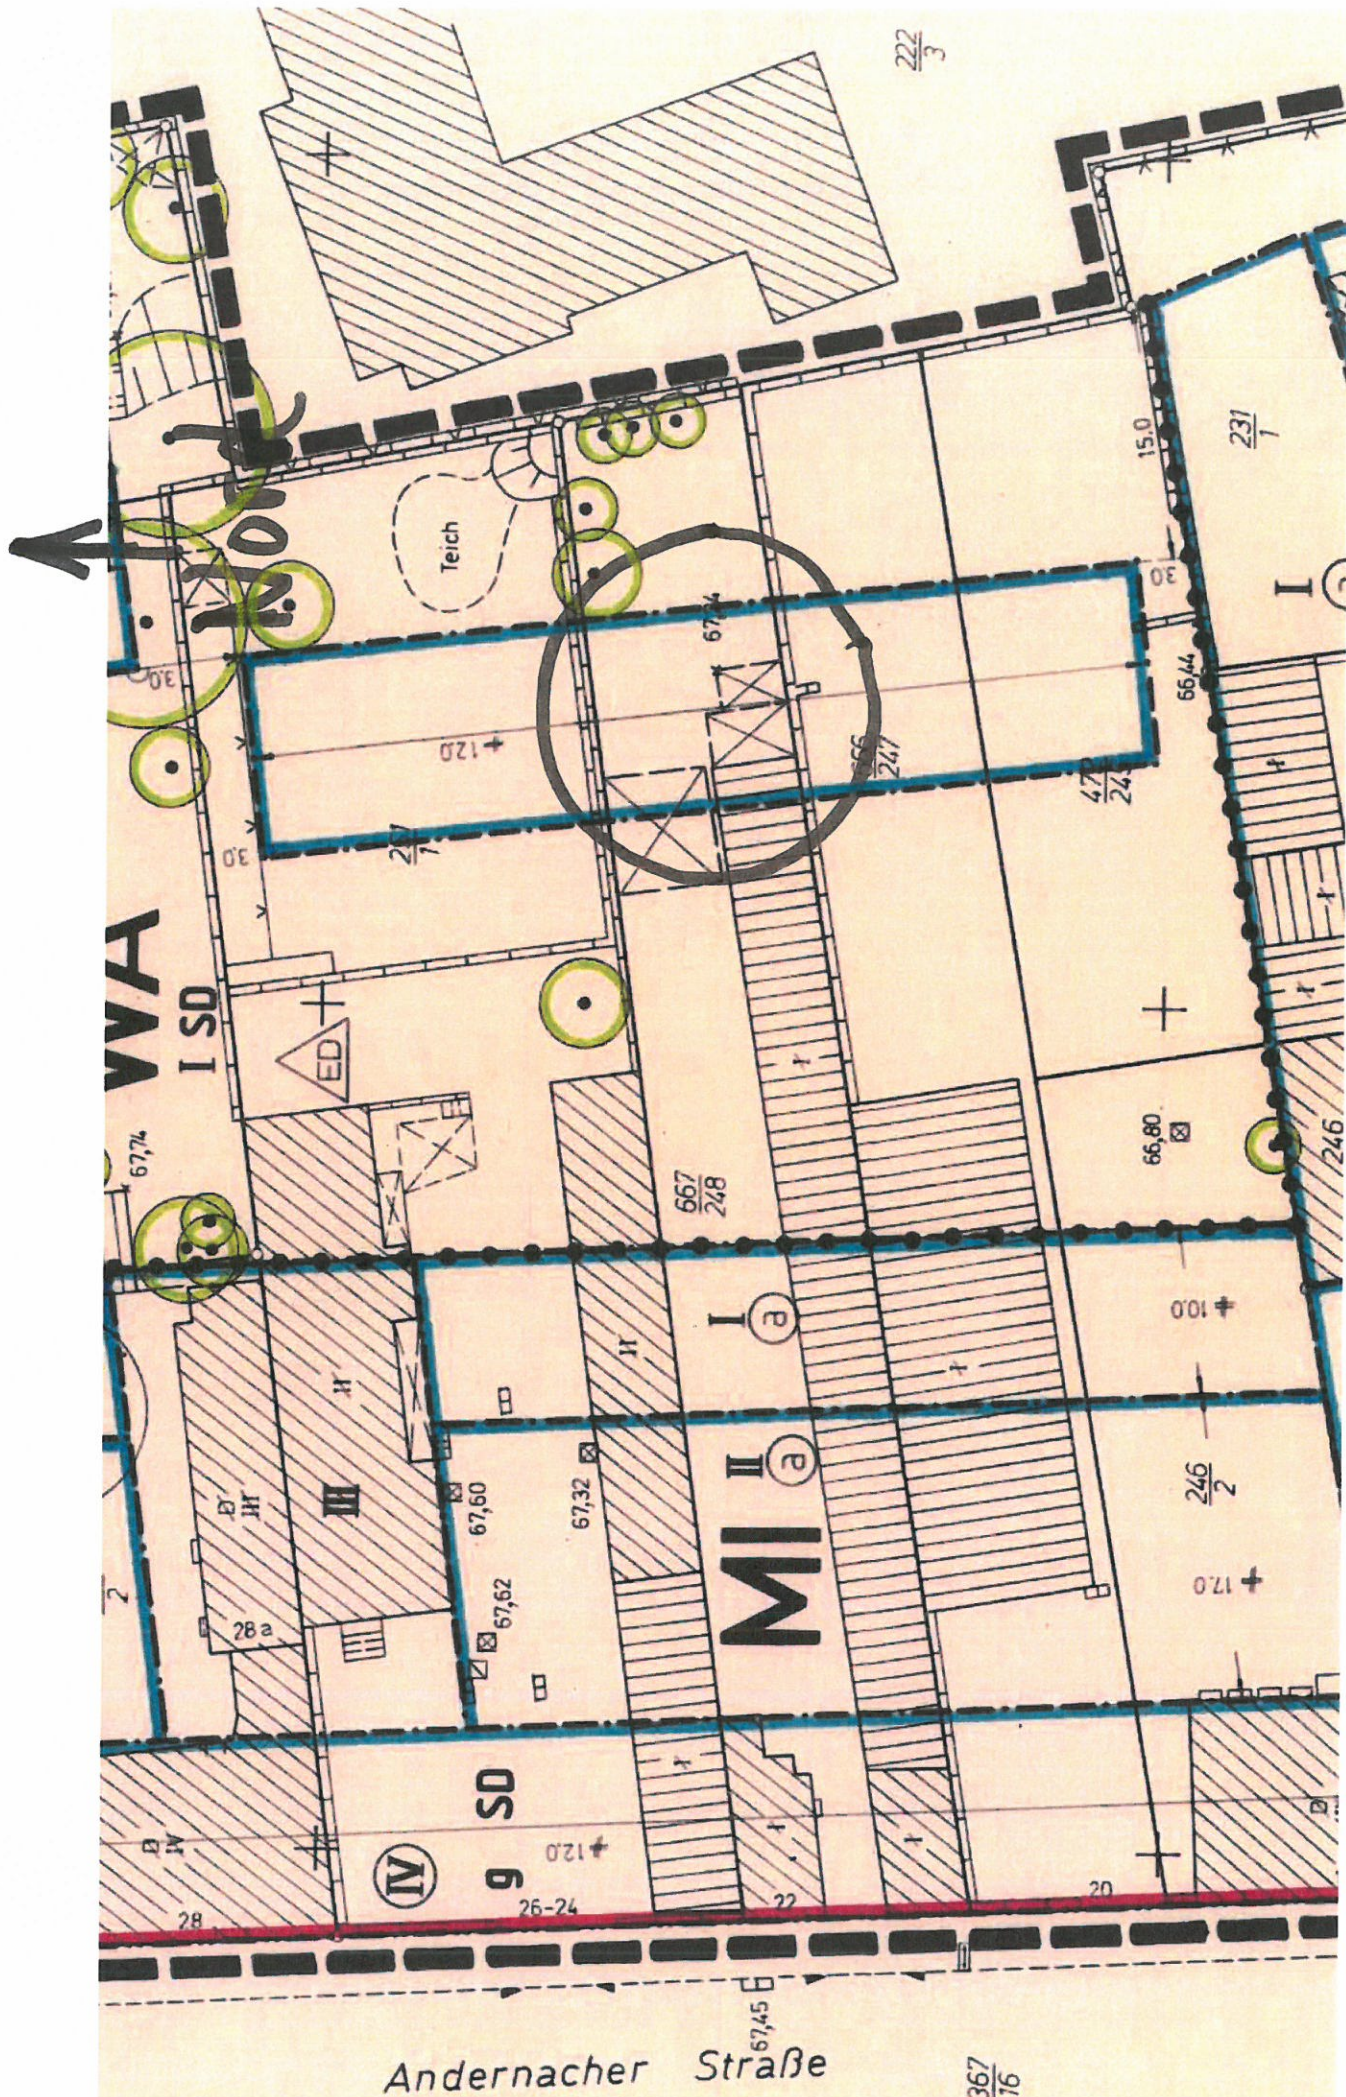


Andernacher Straße

$$\frac{367}{16}$$

Stadtverwaltung Koblenz
Amt für Stadtvermessung
und Bodenmanagement

Gemarkung: Neuendorf
 Flur: 14
 Flurstück: 667/246
 ungefährer Maßstab: 1 : 1000

19.09.2016

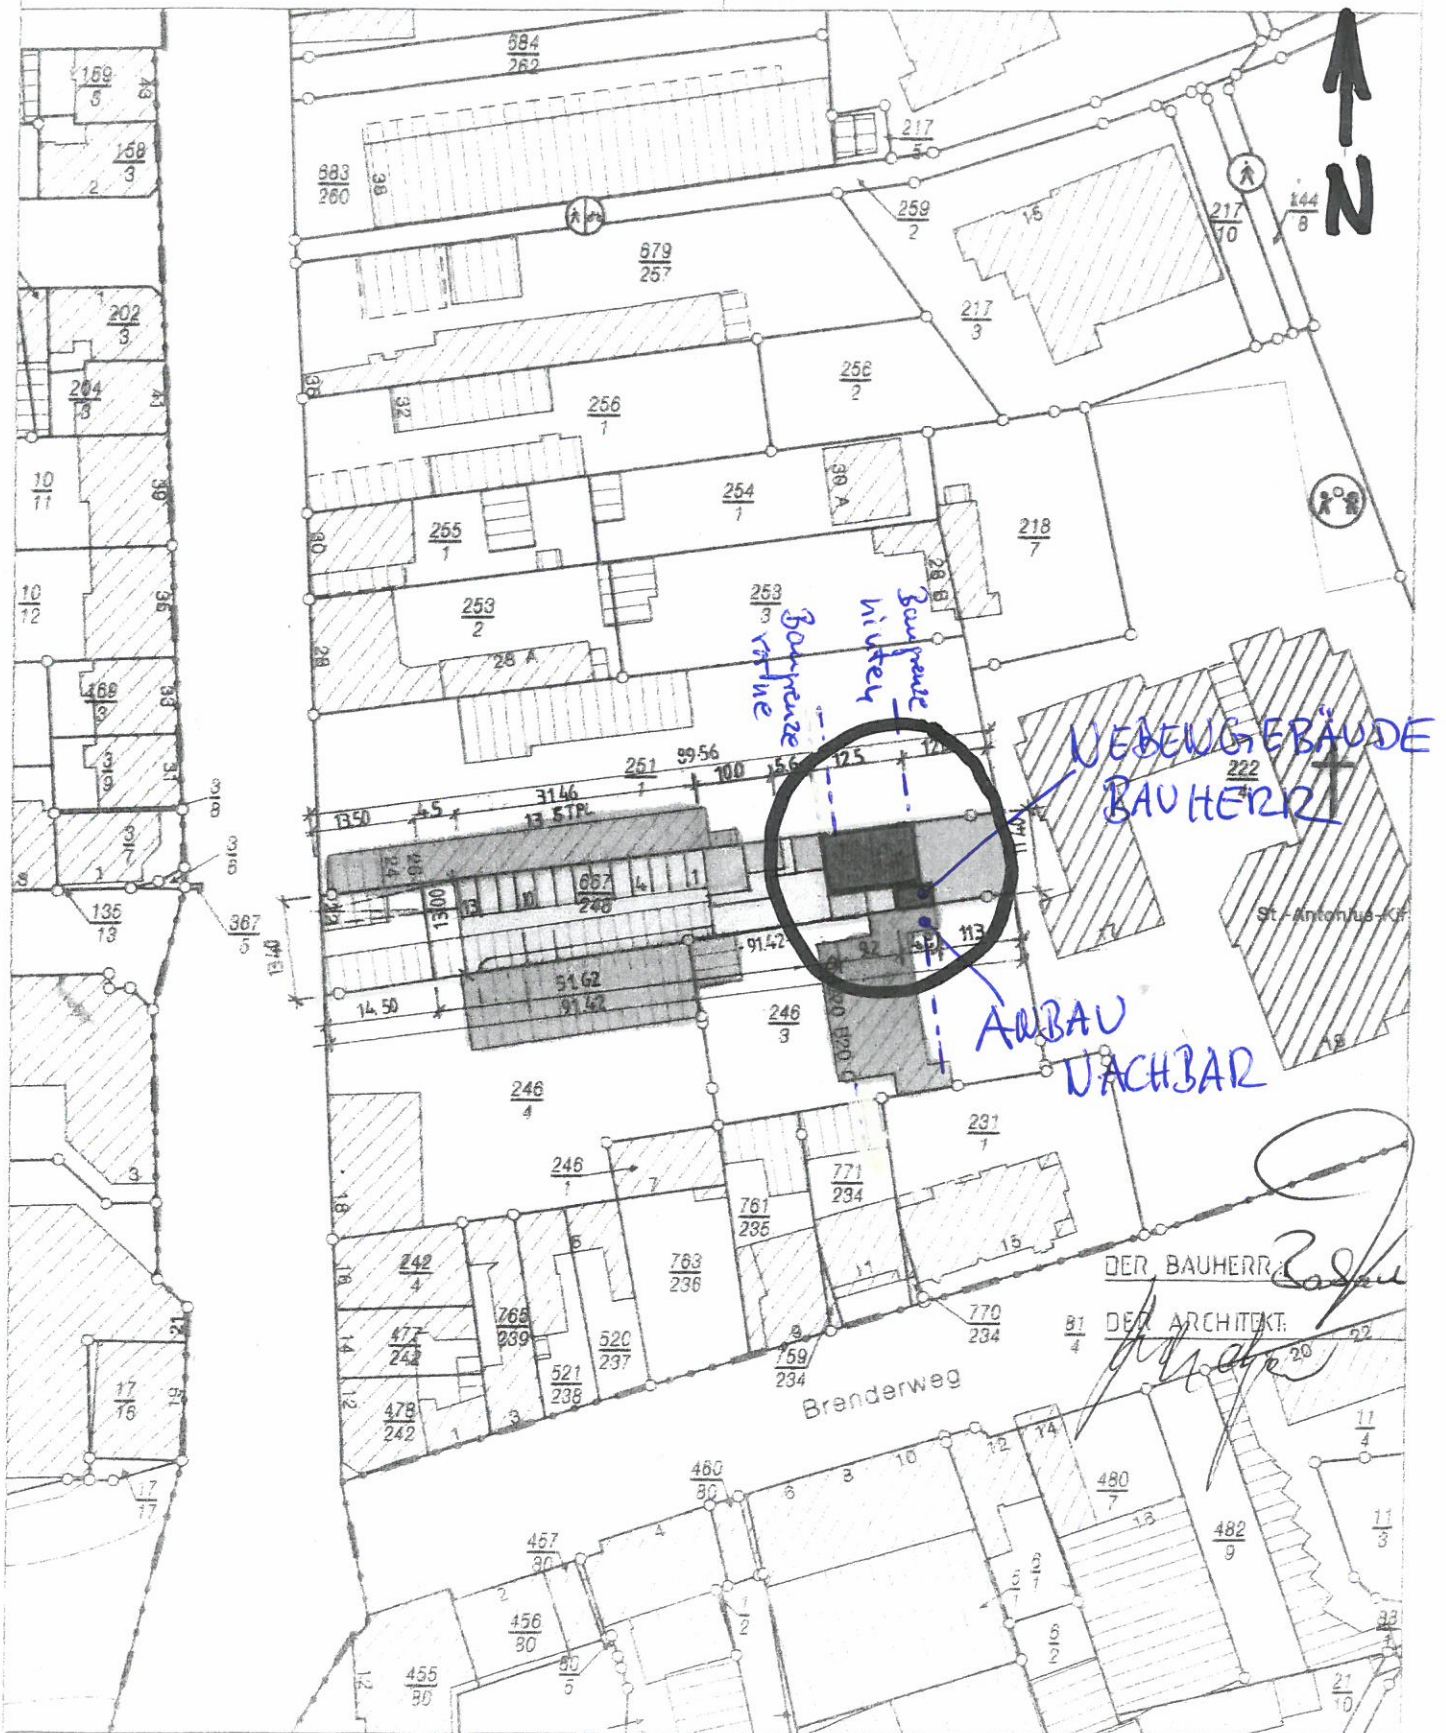

← 2

12.00

H-BAUGRENZE

TERRASSE
24.50 / 2 qm

WOHNEN/ESSEN
42.10 qm

WC
1.90

DIELE
10.60

ARBEITEN
11.20 qm

WF
4.40 qm

KÜCHE
12.10 qm

CARPORT
27.70 qm

ABST.

V-BAUGRENZE

EG

5.60

TG

30

3.20

24

1.76

10

2.50

30

2.76

24

3.90

1.70

2.60

3.30

3.00

9.40

9.10

7.80

3.00

3.30

2.76

24

130

24


127

500

← 2

Flächen-
überschreitung


Legende

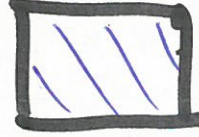


H-BAUGRENZE

V-BAUGRENZE


1.067

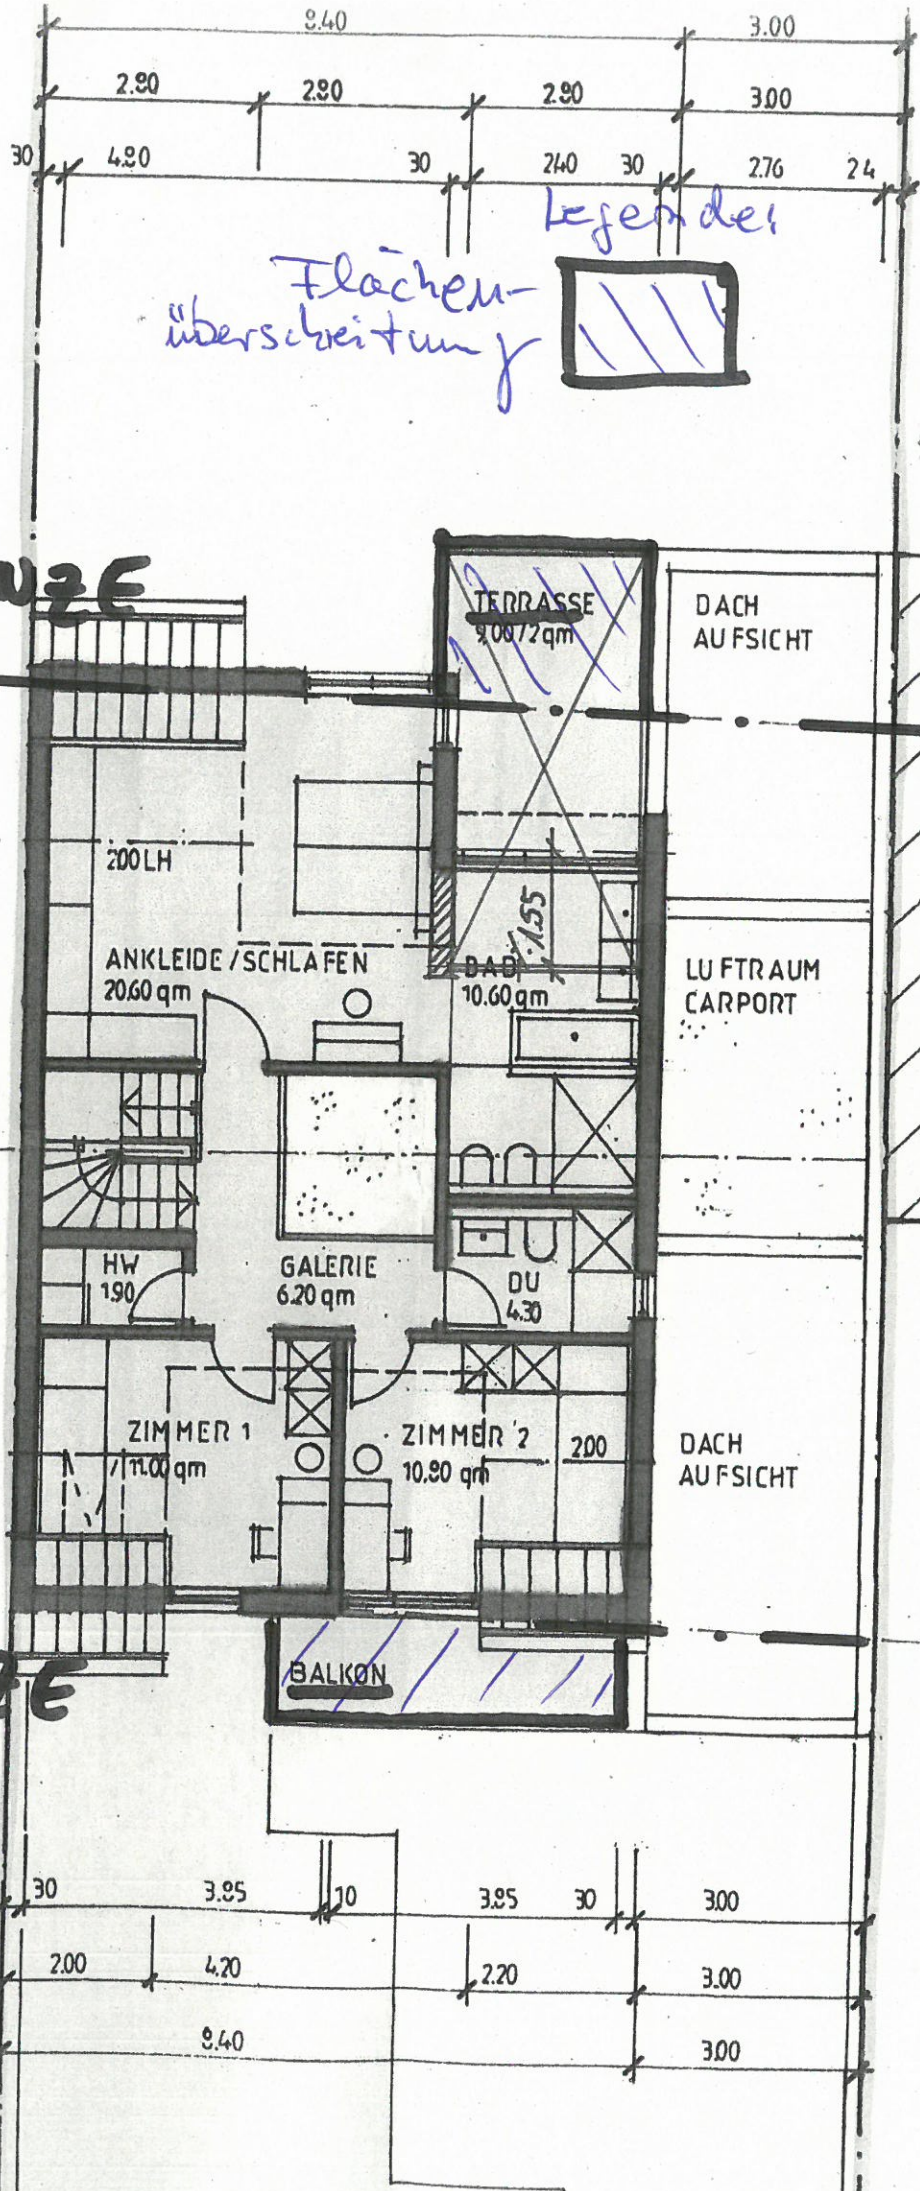

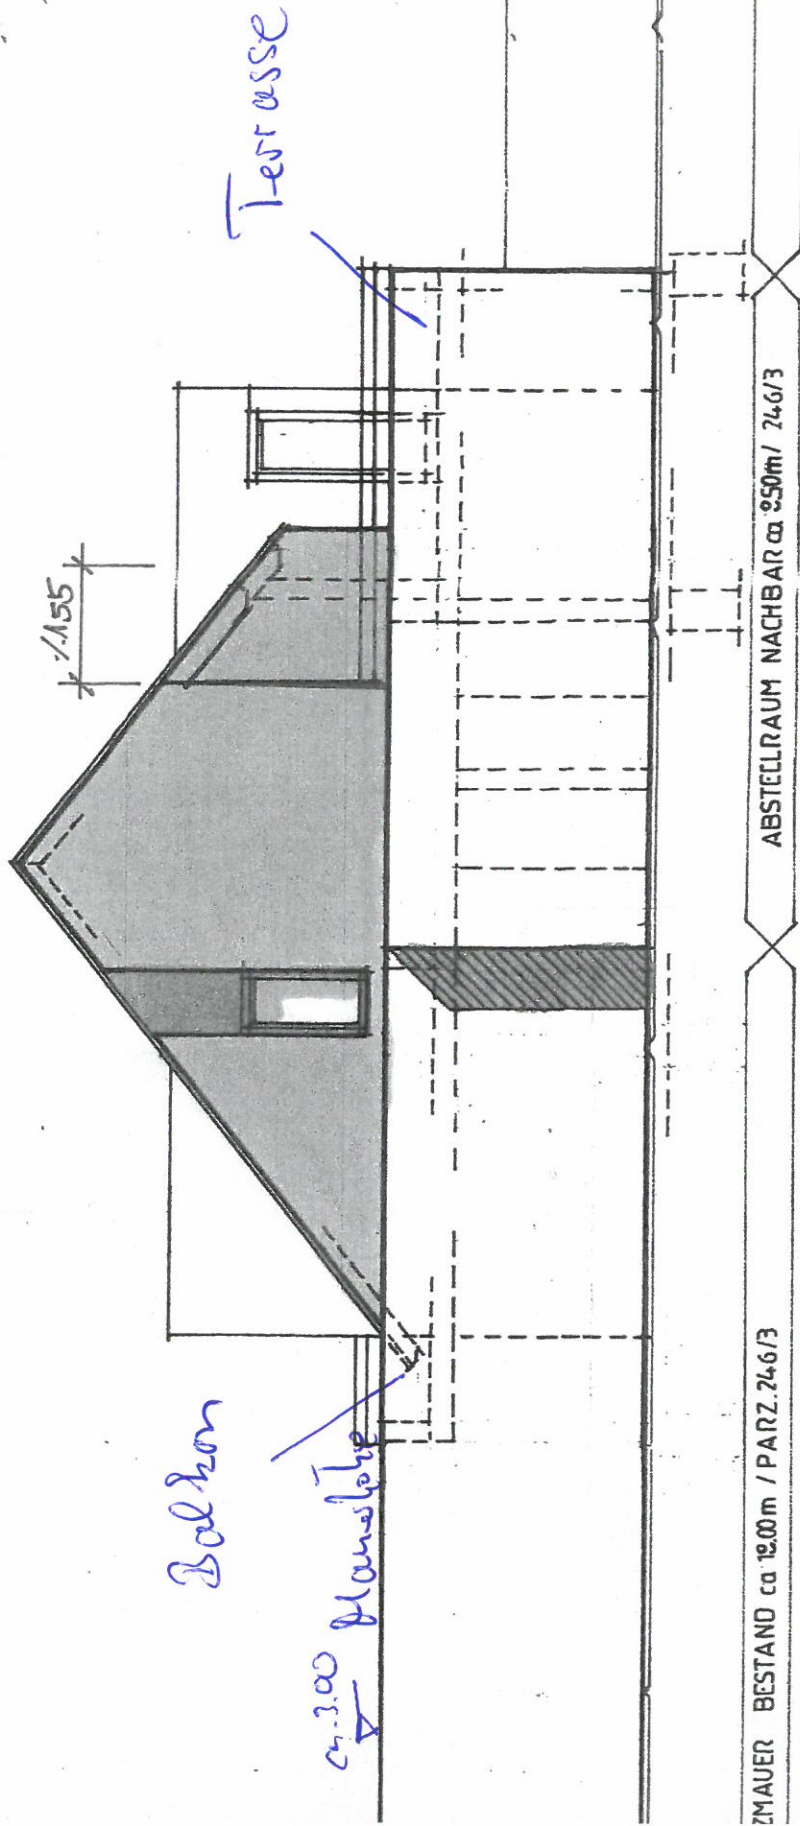


ANSICHT SÜDEN



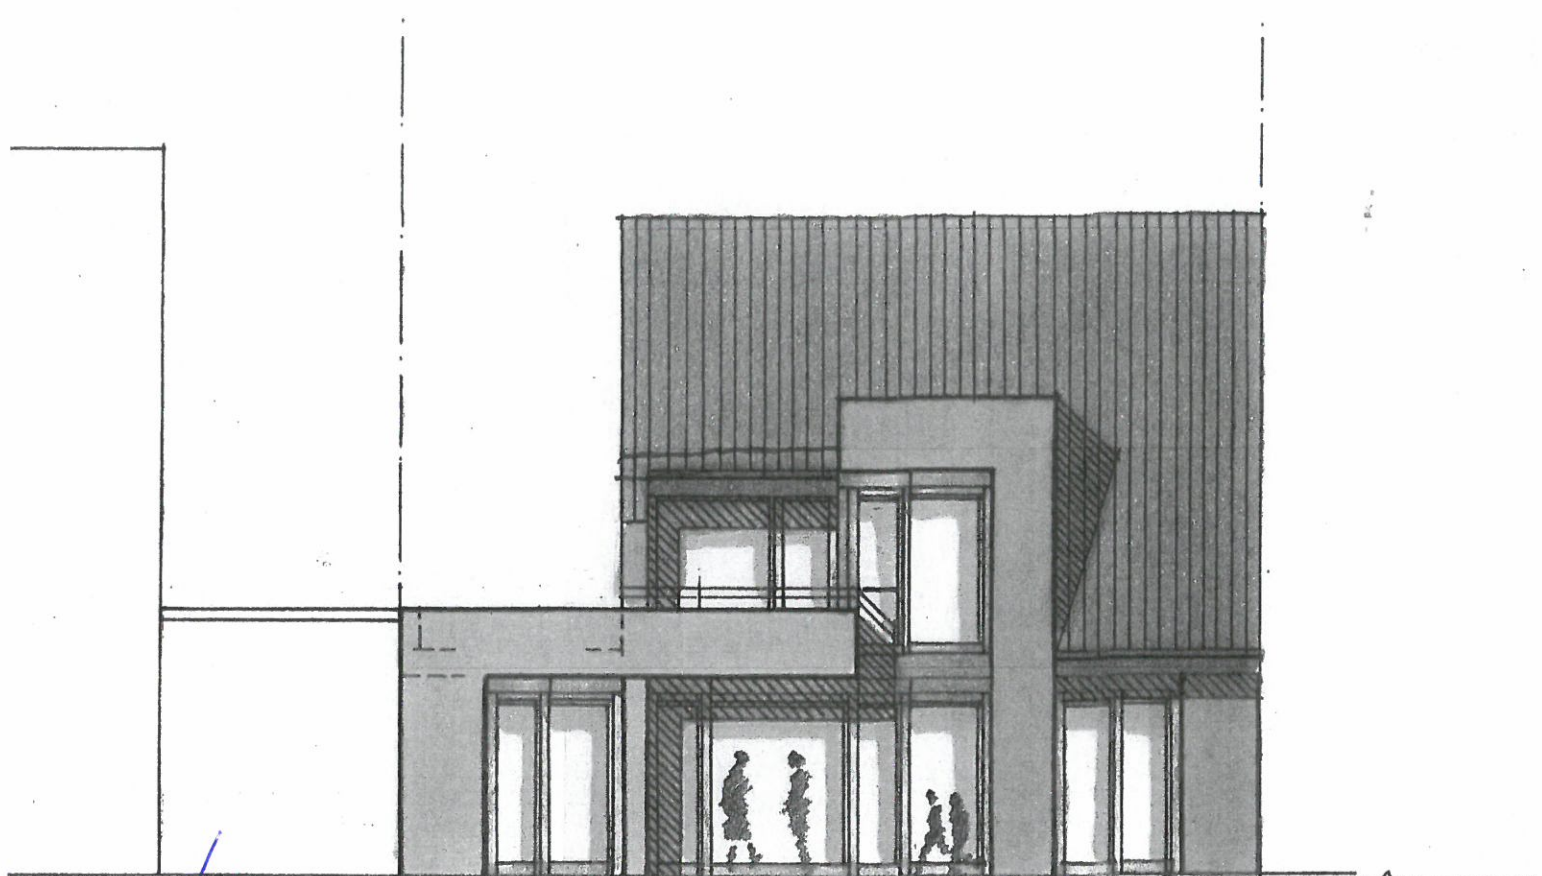

Weseng Gebäude
Wachbar

ANSICHT OSTEN - GARTEN

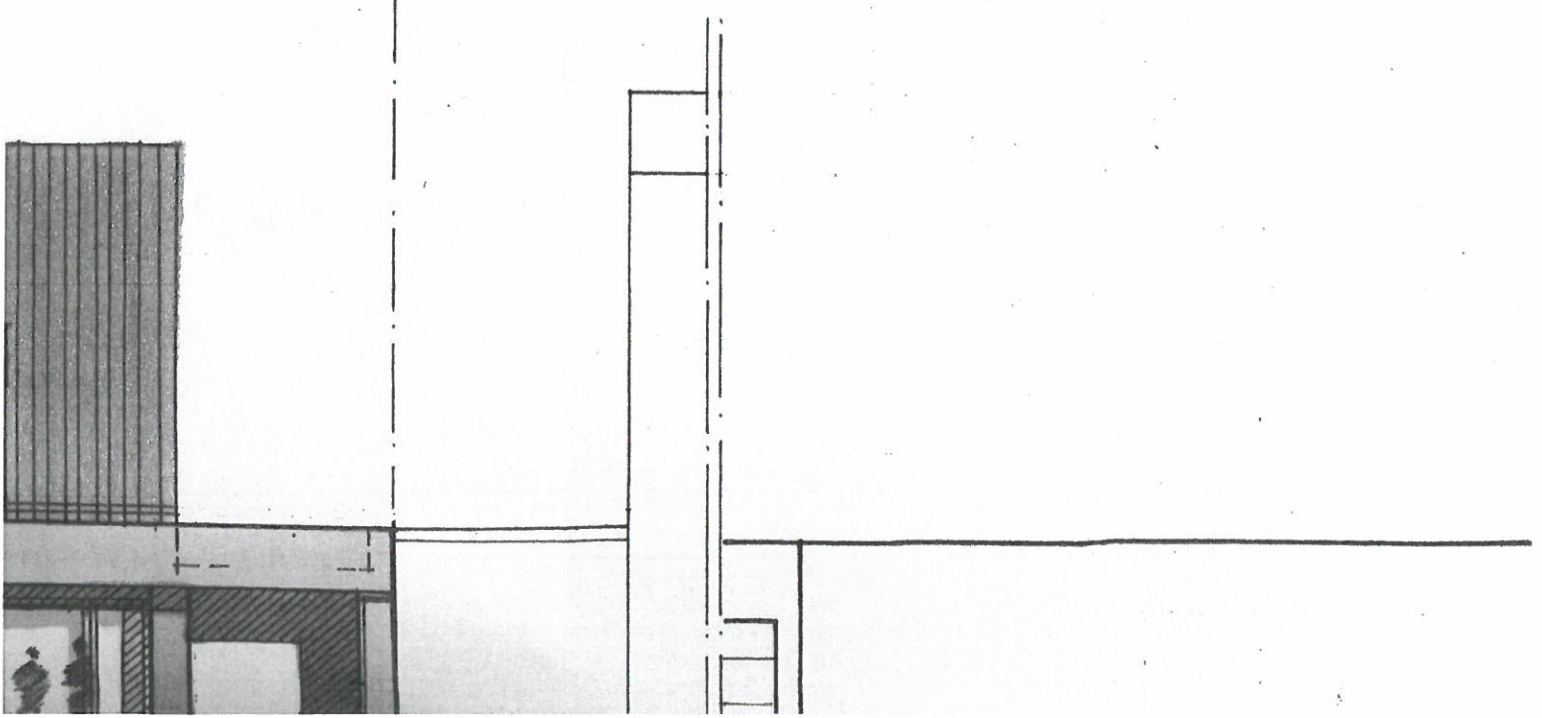

Sicht von Osten



Nebengesäude
Nachbar