
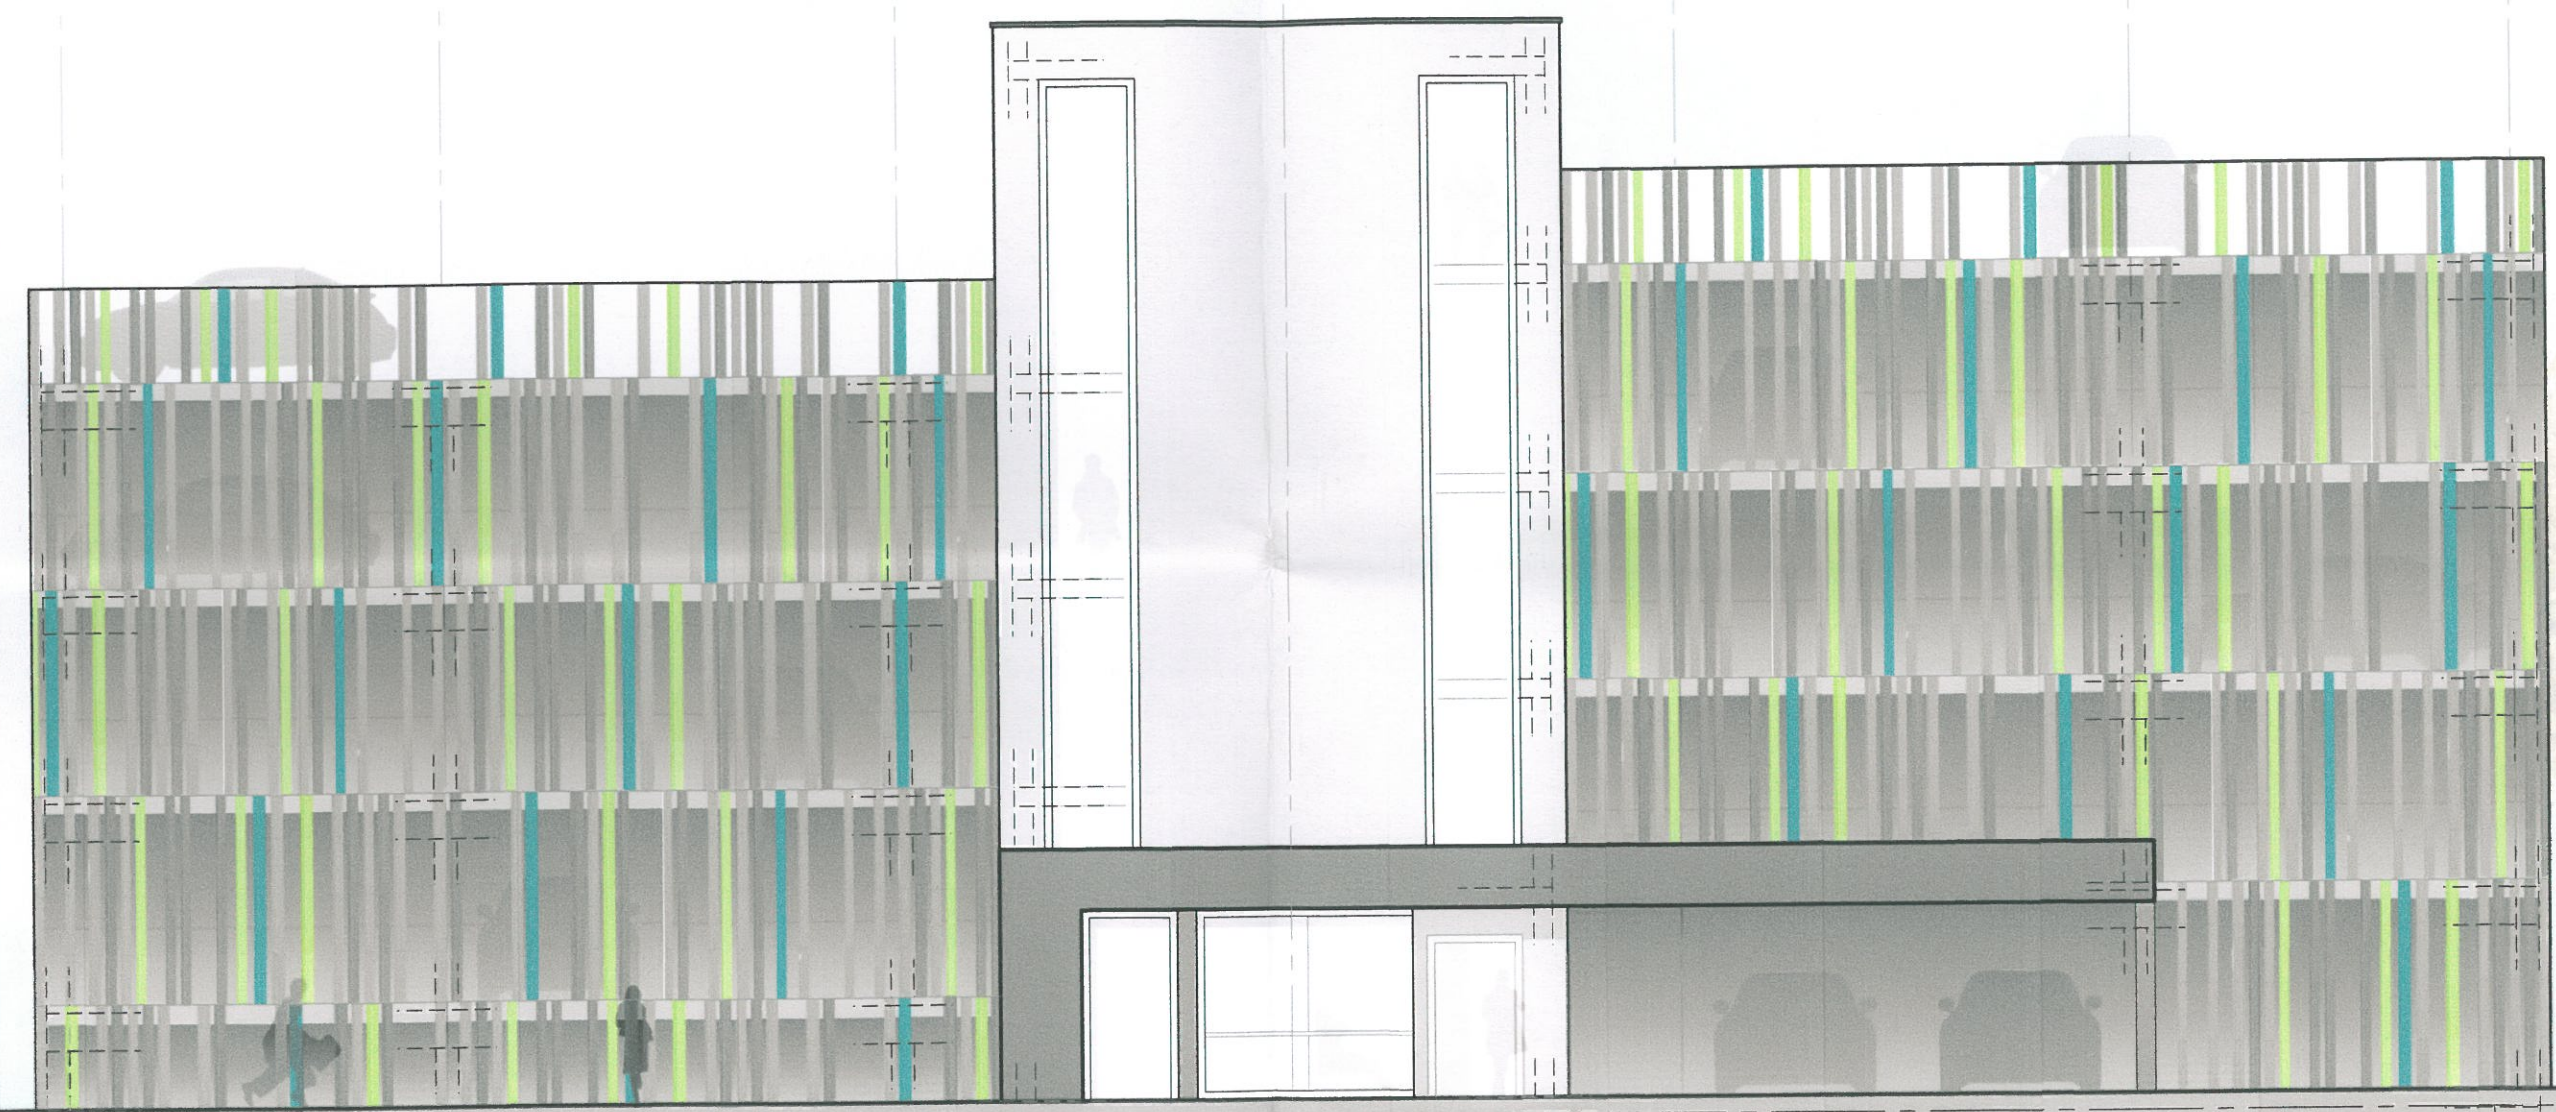


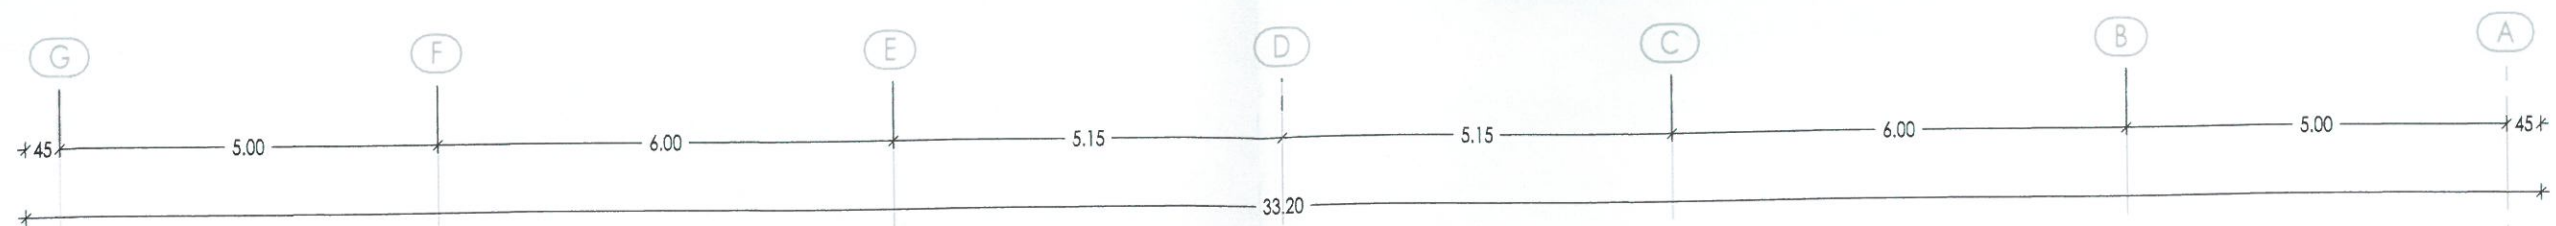

OK Attika TRH
+14.25 = 83.59 ÜNN

OK Attika
+12.25

OKFF Ebene 8
+11.00

OKFF Ebene 6
+8.25

OKFF Ebene 4
+5.50

OKFF Ebene 2
+2.75

OKFF Ebene 0
±0.00 = 69.34 ÜNN

69.11

Grundstücksgrenze