




Lageplan - Skizze

- Zeichnerischer Teil -

M 1:500

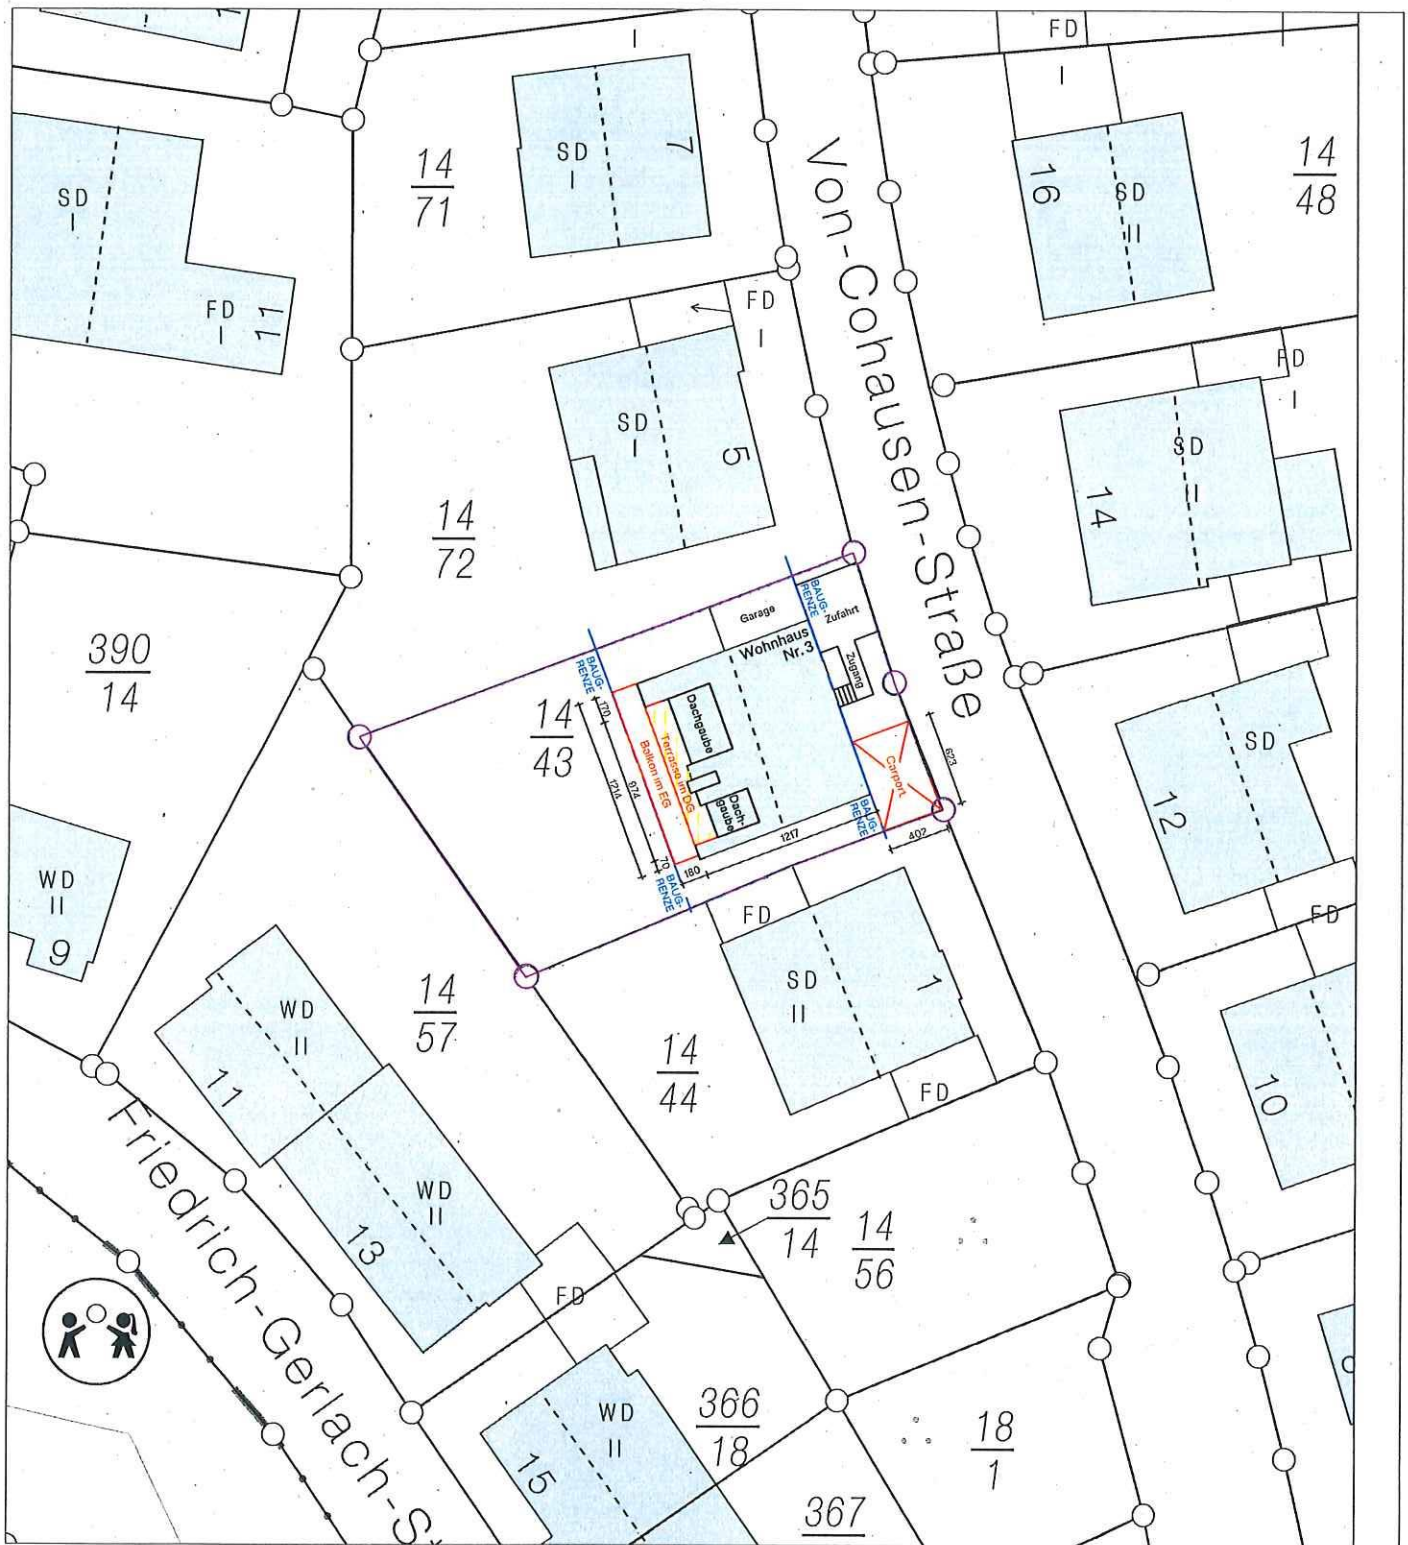

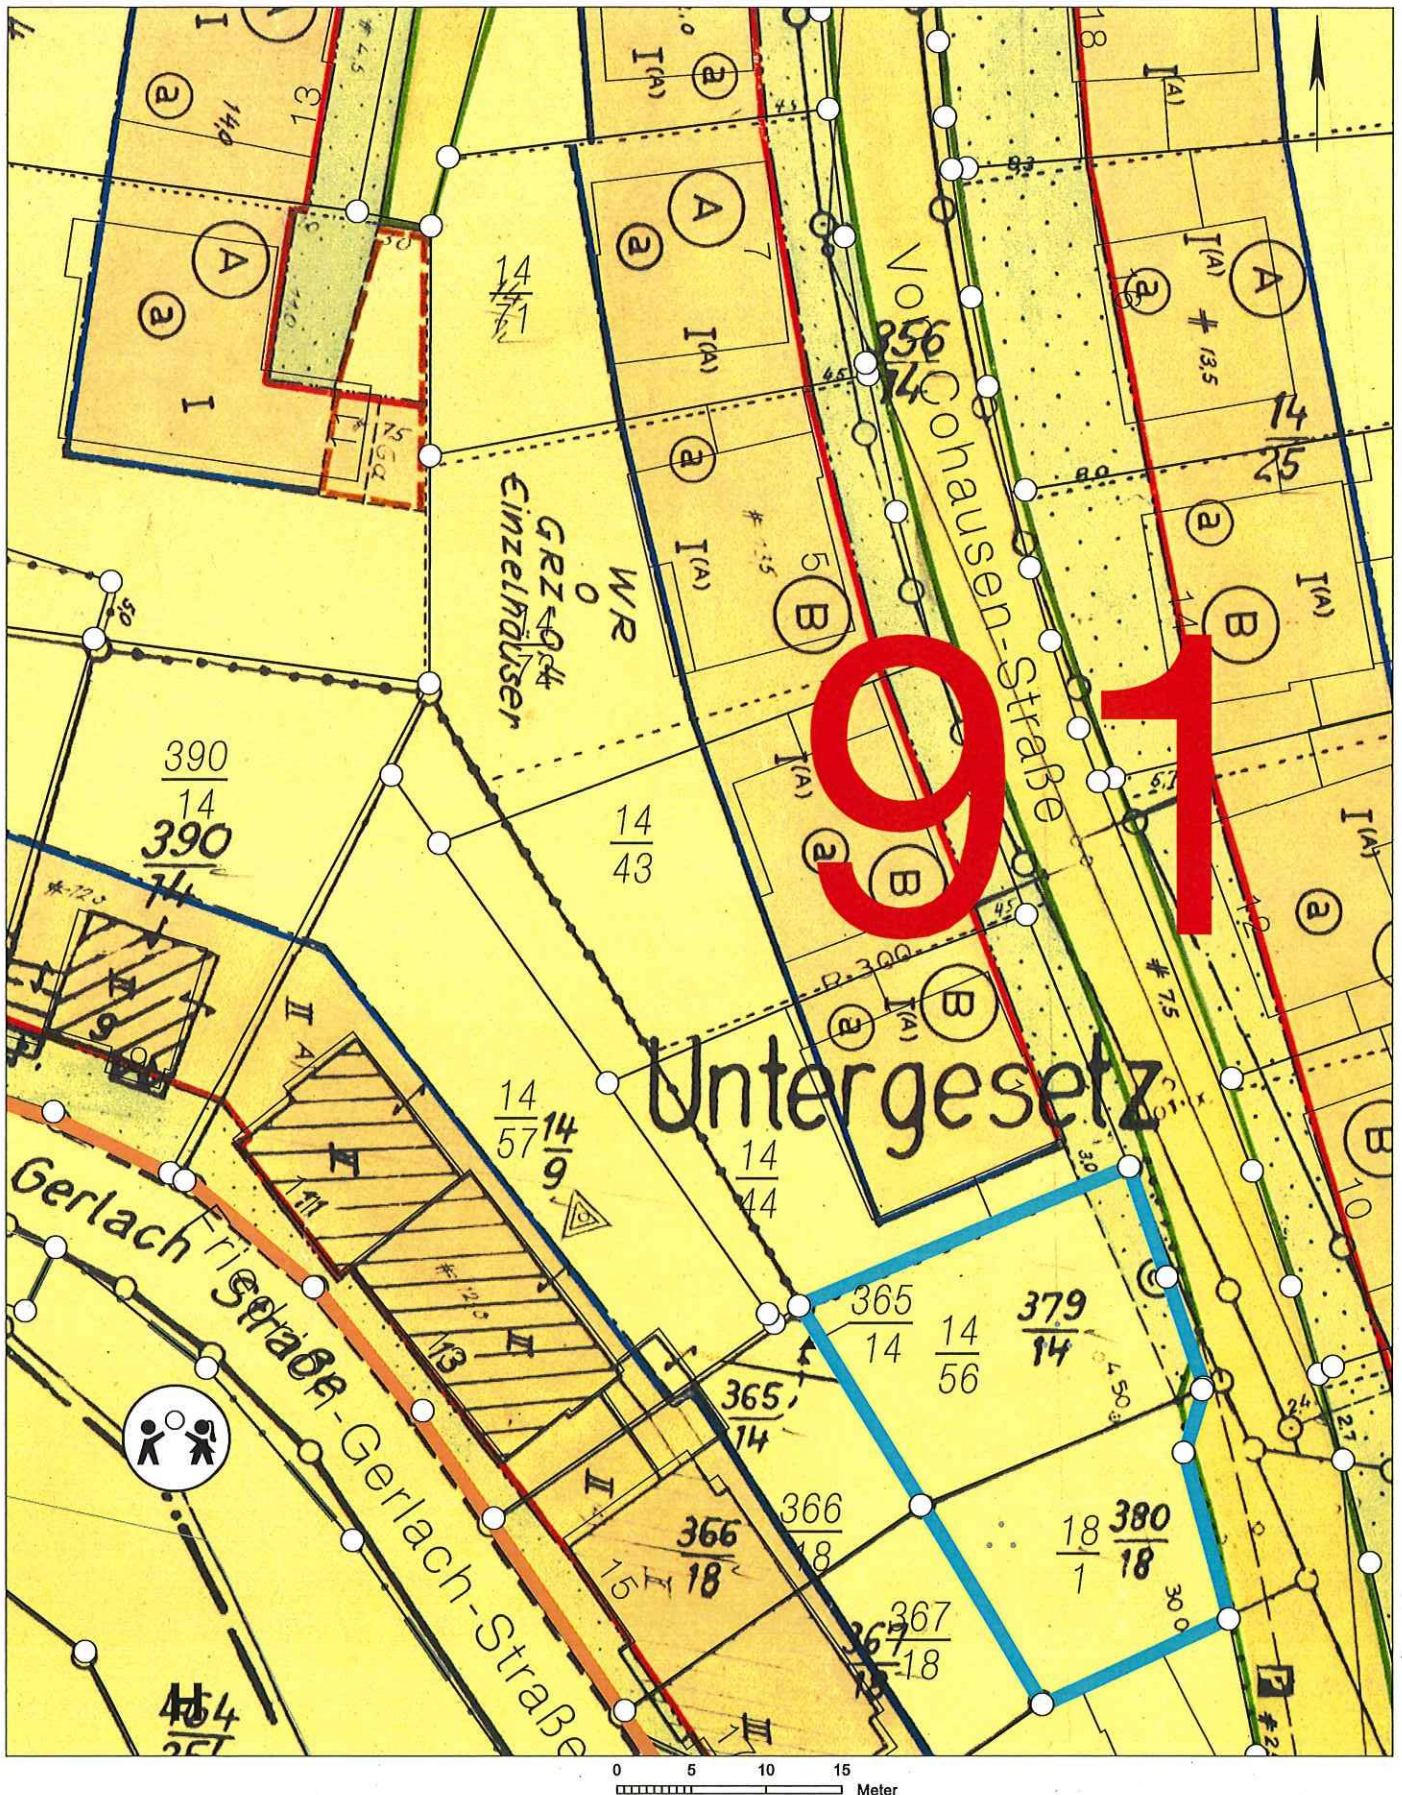

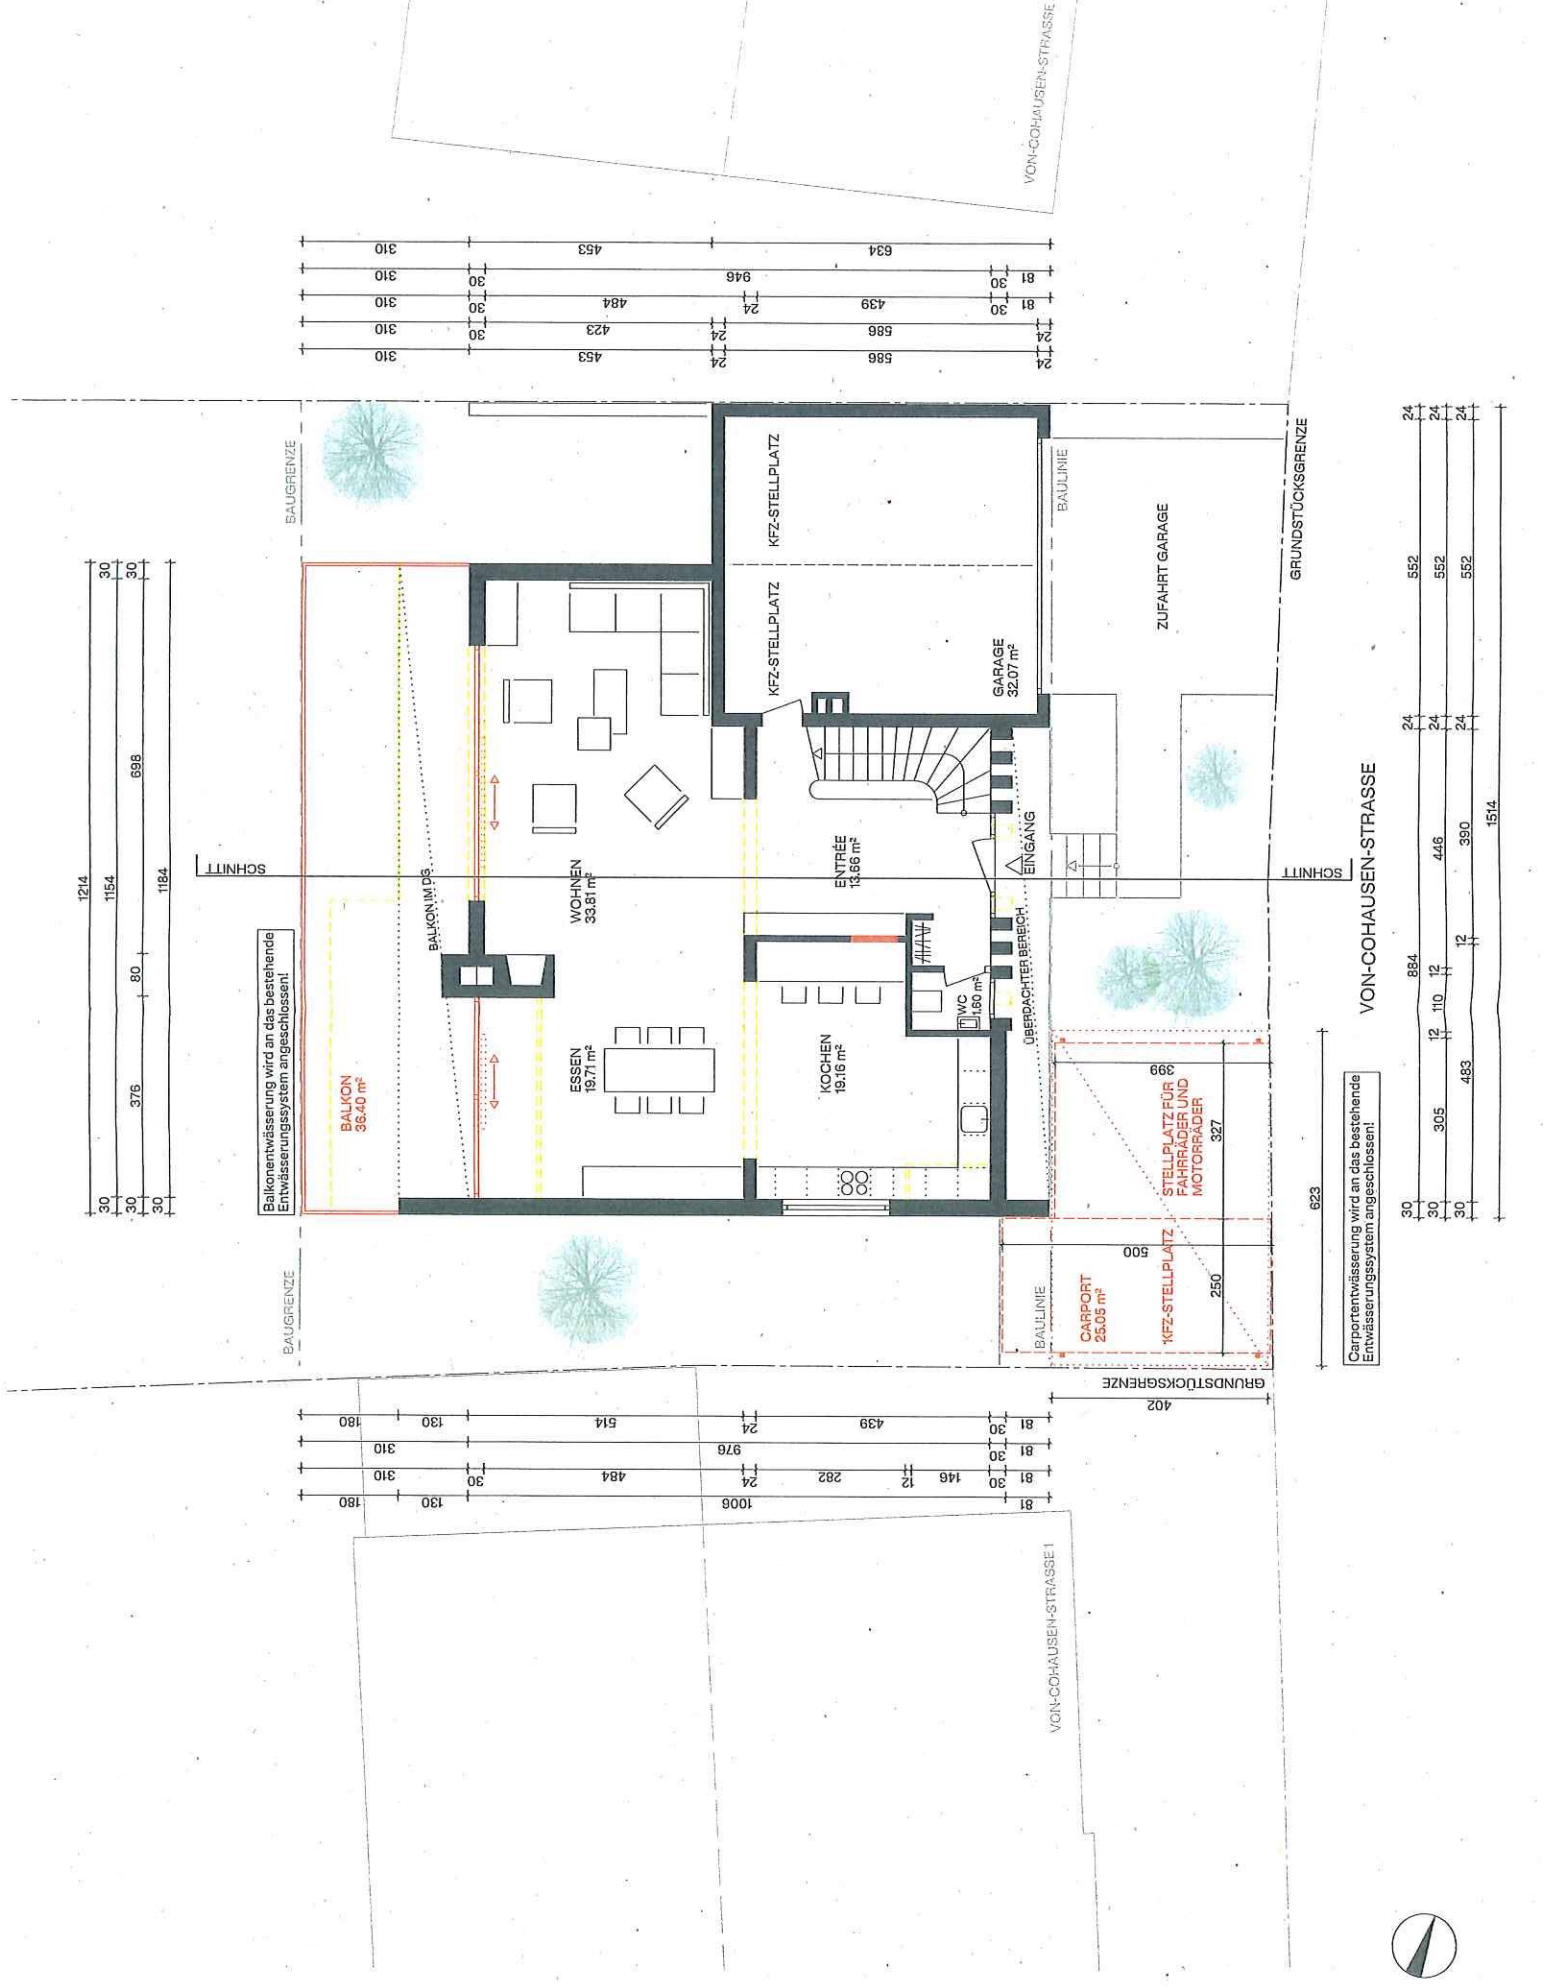

30	1214
30	1154
30	376
30	80
30	698
30	1184

Balkonenwasserung wird an das bestehende Entwässerungssystem angeschlossen!


Carportwasserung wird an das bestehende Entwässerungssystem angeschlossen!







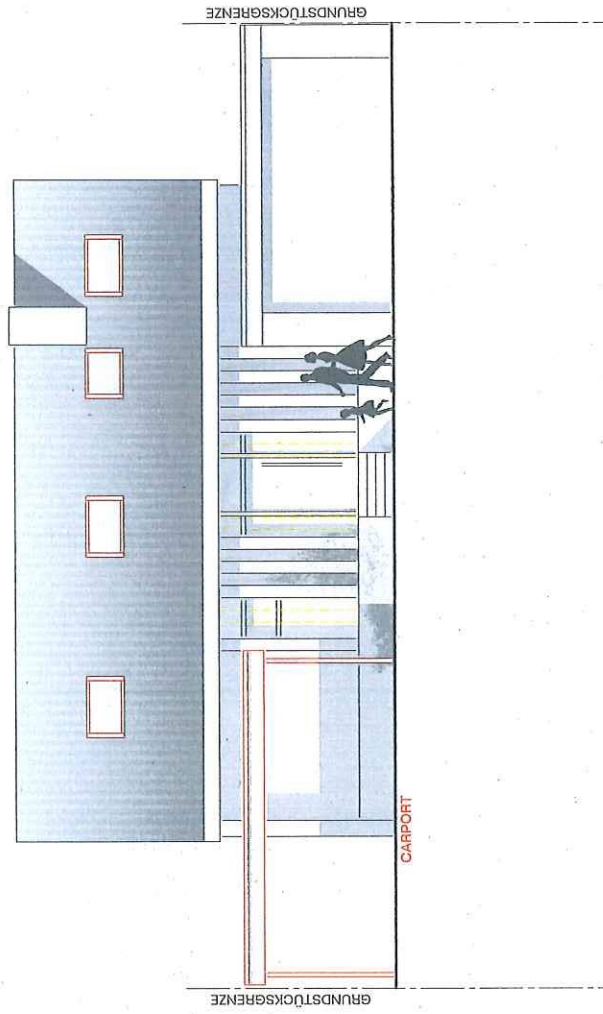

286
248
138

ANSICHT OST

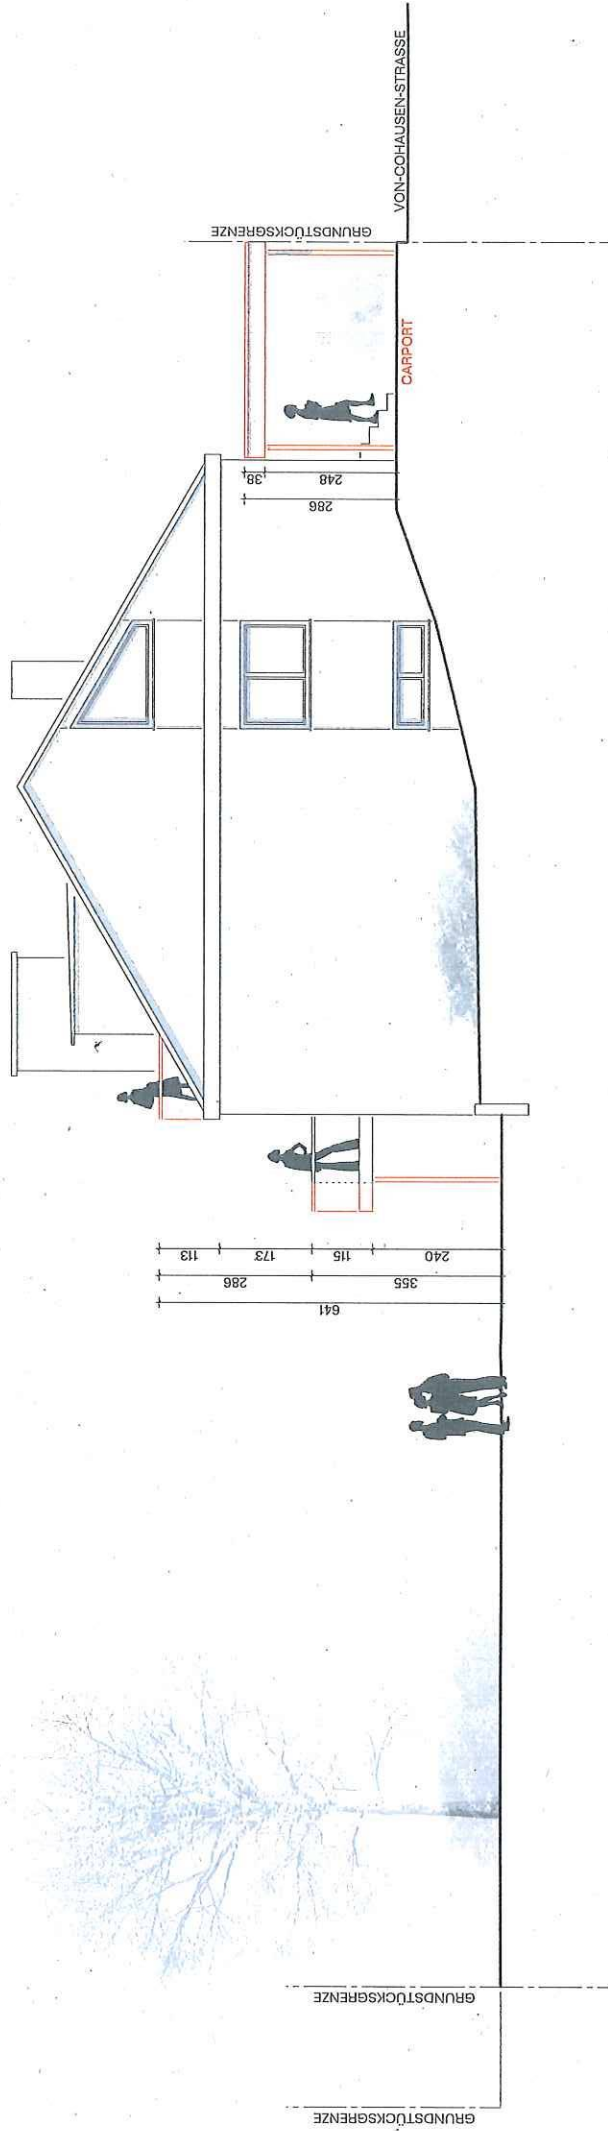

ANSICHT WEST

